

NOBLE ENERGY INC.
WELLS RANCH USX BB01-16
SESE 1-5N-63W
651 FSL & 735 FEL
WELD COUNTY, CO
Wattenberg
CURRENT WELLBORE SCHEMATIC
with PROPOSED P&A
1/19/2016

API: 05-123-26770
 COGCC #

GL Elev: 4658'
 KB Elev: 4671'


Spud Date: 7/1/2008

Surface Casing :
 8-5/8" 24# J-55 @ 484'
 Cement: 235 sx
 TOC: Surface

TOC @ 1274'

Nio Top 6316'

Production Casing :
 4-1/2" 11.6# M-80 @ 6759'
 Cement: 710 sx
 TD Date: 7/3/2008

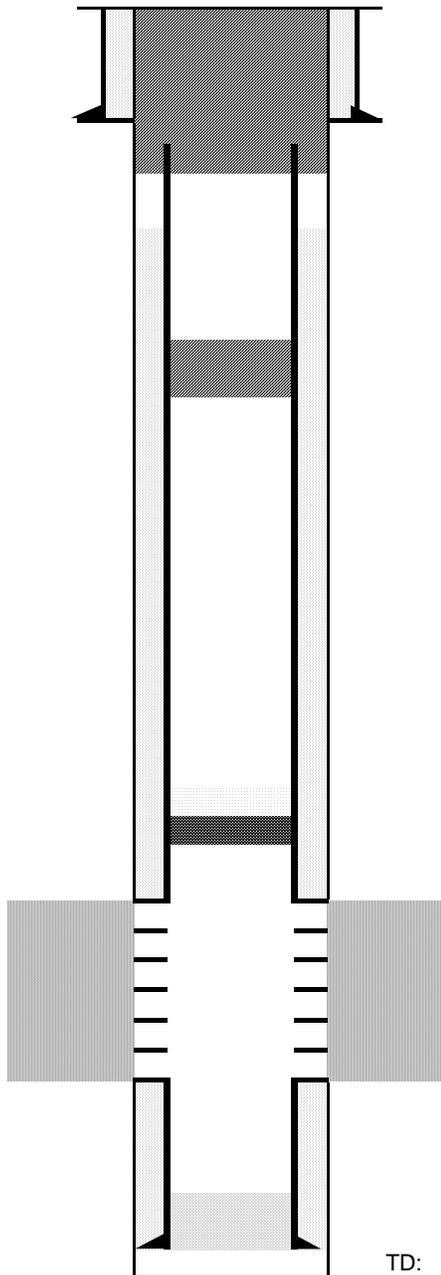

Cut surface casing off 6'-8' below surface.

Pump approx 190 sx stub & shoe plug
 where csg was pulled
 Will bring cement to surface.

Cut and pull csg @ 600'

Pump 50 sx balanced plug at 2500'

CIBP @ 6271' w/ 2 sx cement on top

Niobrara Perforations 6321'-6337' & 6409'-6425'

Codell Perforations 6582'-6592'

TD: 6764'