



0 500 1000 2000

GRAPHIC SCALE IN FEET


**LEGEND**

FOUND MONUMENT ○

PROPOSED SURFACE HOLE LOCATION ☉

PROPOSED BOTTOM HOLE LOCATION ×

GRID NORTH

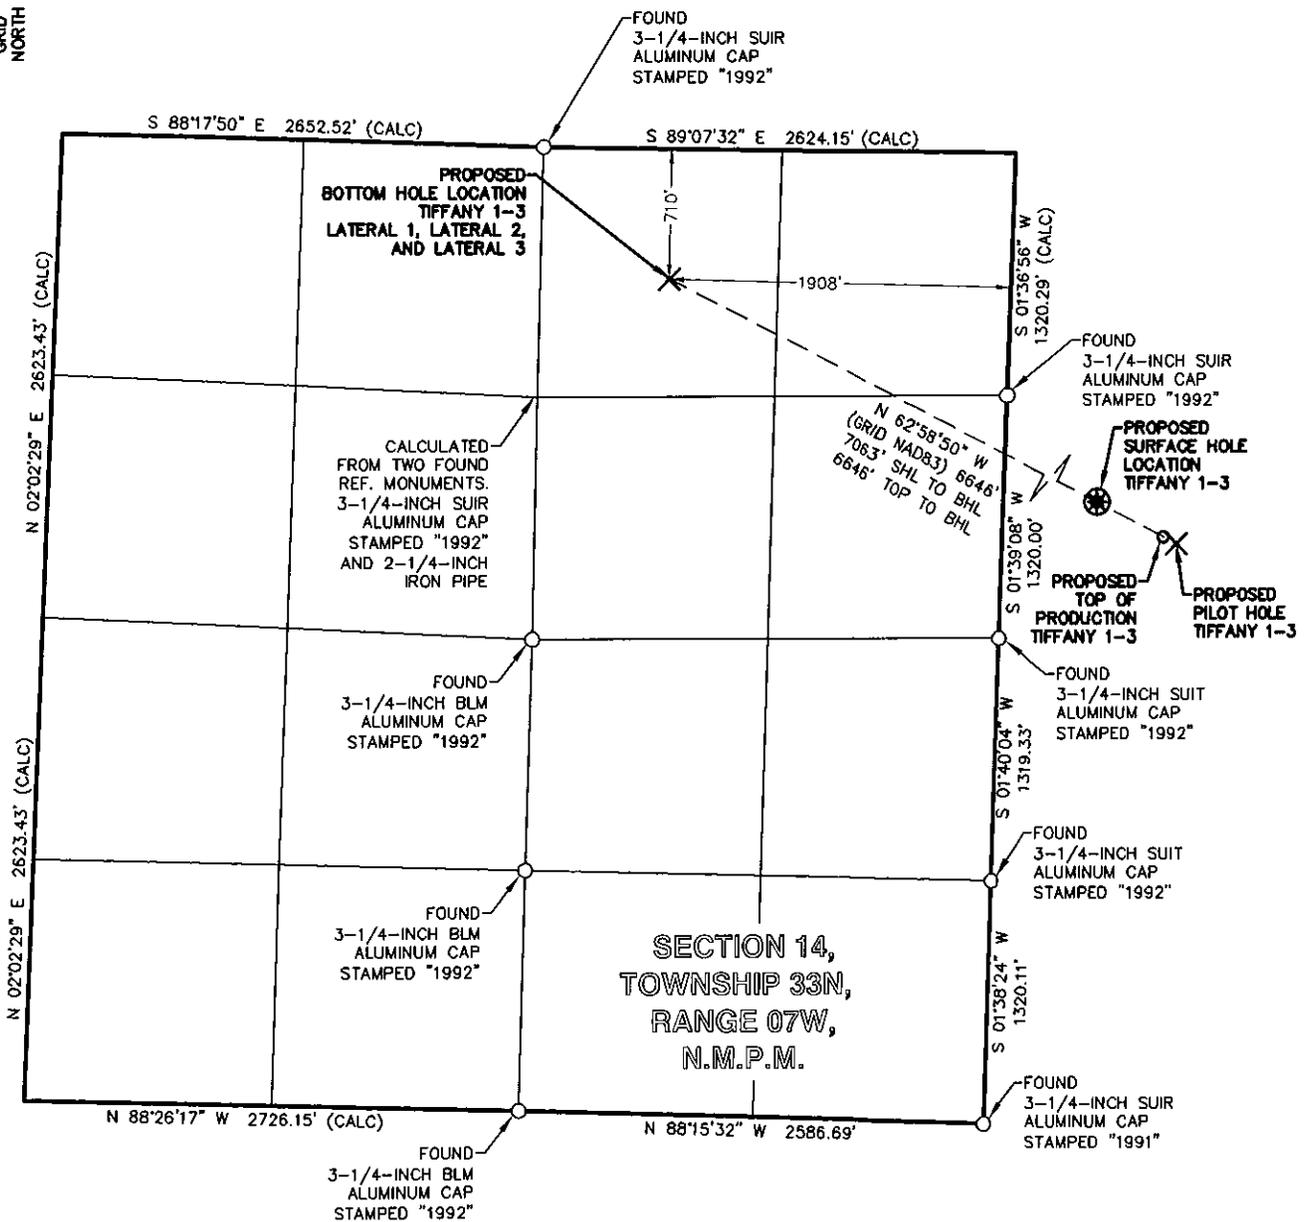

TIFFANY 1-3	CSZ NAD'83	NAD'83	TIES	ELEVATION
PROPOSED SURFACE HOLE LOCATION (SHL)	N (Y) = 1,165,033.91' E (X) = 2,400,363.16'	LAT. = 37.10177814°N LON. = 107.55617786°W	FSL = 1875' FEL = 1565'	EXISTING GROUND 6479.19'
PROPOSED TOP OF PRODUCTION (TOP)	N (Y) = 1,164,844.45' E (X) = 2,400,734.66'	LAT. = 37.10128039°N LON. = 107.55489003°W	FSL = 1696' FEL = 1189'	PROPOSED GRADE 6479.14'
PROPOSED PILOT HOLE	N (Y) = 1,164,806.76' E (X) = 2,400,808.59'	LAT. = 37.10118137°N LON. = 107.55463383°W	FSL = 1660' FEL = 1115'	
PROPOSED BOTTOM HOLE LOCATION (BHL) LAT 1	N (Y) = 1,167,863.78' E (X) = 2,394,813.88'	LAT. = 37.10921113°N LON. = 107.57541589°W	FNL = 710' FEL = 1908'	
PROPOSED BOTTOM HOLE LOCATION (BHL) LAT 2	N (Y) = 1,167,863.78' E (X) = 2,394,813.88'	LAT. = 37.10921113°N LON. = 107.57541589°W	FNL = 710' FEL = 1908'	
PROPOSED BOTTOM HOLE LOCATION (BHL) LAT 3	N (Y) = 1,167,863.78' E (X) = 2,394,813.88'	LAT. = 37.10921113°N LON. = 107.57541589°W	FNL = 710' FEL = 1908'	

**BP AMERICA  
PRODUCTION COMPANY  
US LOWER 48 ONSHORE**

---

**WELL LOCATION PLAT**

---

**TIFFANY 1-3**  
PART OF  
SECTION 13 AND SECTION 14, TOWNSHIP 33N,  
RANGE 07W, N.M.P.M.  
LA PLATA COUNTY, COLORADO

DRAWN BY CFW/RLM	CHECKED BY RLT	SCALE 1"=1000'	DATE 01/20/2016	SHEET 2 OF 2	REVISION
---------------------	-------------------	-------------------	--------------------	-----------------	----------