

**NOBLE ENERGY INC.**  
Spike State GWS C24-01  
NENE 24-4N-64W  
648 FNL & 647 FEL  
WELD COUNTY, CO  
Wattenberg  
**CURRENT WELLBORE SCHEMATIC**  
with PROPOSED P&A  
2/3/2016

API: 05-123-15783


KB Elev: 4707'  
GL Elev: 4698'

Spud Date: 6/16/1992

**Surface Casing :**  
8 5/8", 24# @ 360'  
Cement: 300 sx  
TOC: Surface

**TOC @ 5950'**

**Production Casing :**  
2 7/8", 6.5#, N-80 @ 6912'  
Cement: 250 sx  
Run Date: 6/22/1992

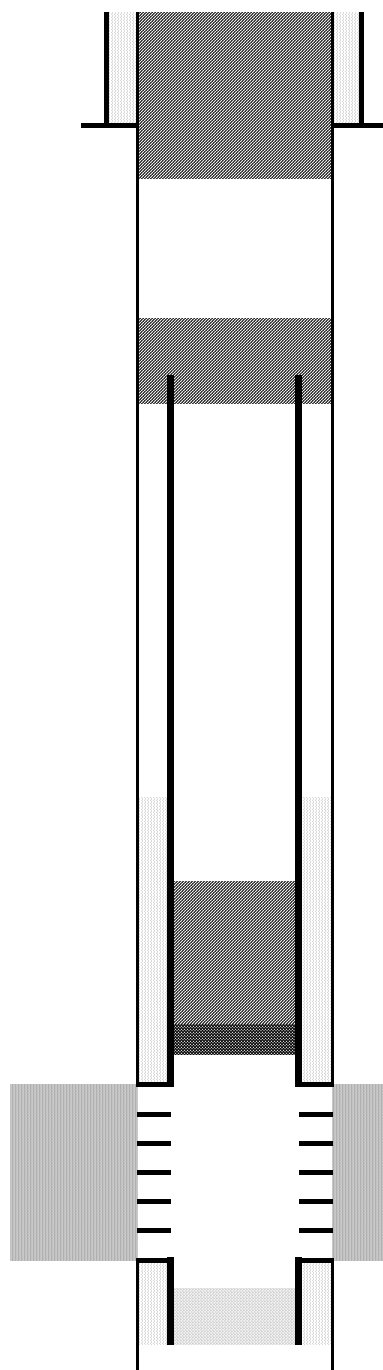

Cut surface casing off 6'-8' below surface.

Pump approx 180 sx shoe plug @ 510'  
Will bring cement to surface.

Pump 100 sx stub plug where csg was pulled  
Cut and pull csg @ 2500'

Pump 10 sx cement on top of CIBP to 6400' to cover Nio to  
CIBP @ 6719'

Codell Perforations: 6769' - 6783'

TD: 6975'

