

**NOBLE ENERGY INC.**  
Spike State CC30-04  
NWNW 30-4N-63W  
653 FNL & 631 FWL  
WELD COUNTY, CO  
Wattenberg  
**CURRENT WELLBORE SCHEMATIC**  
with PROPOSED P&A  
2/3/2016

API: 05-123-15793

KB Elev: 4757'  
GL Elev: 4748'

Spud Date: 6/18/1992


**Surface Casing :**  
8 5/8", 24# @ 353'  
Cement: 400 sx  
TOC: Surface

**TOC @ 1850'**

**TOC @ 5145'**

**TOC @ 6085'**

**Production Casing :**  
2 7/8", 6.5#, N-80 @ 6982'  
Cement: 200 sx  
Run Date: 6/22/1992

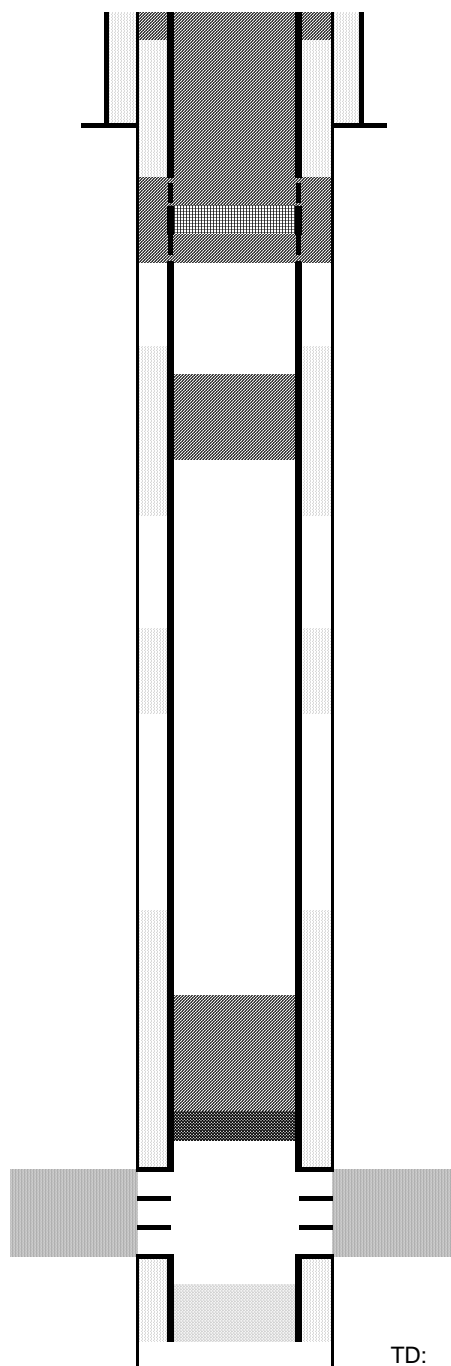

Cut surface casing off 6'-8' below surface.

Perforate 2 7/8" csg @ 540' (10' below BOC)  
Pump 55 sx through and 17 sx on top.  
Set CIBP @ 590'  
Perforate 2 7/8" csg @ 690'

Pump 10 sx cement @ 2500' for courtesy plug.

Pump 10 sx cement on top of CIBP to 6435' to cover Nio to  
CIBP @ 6755' w/ 2 sx cement on top

Codell Perforations: 6805' - 6815'

TD: 6967'

