


PROPOSED WELLBORE SCHEMATIC

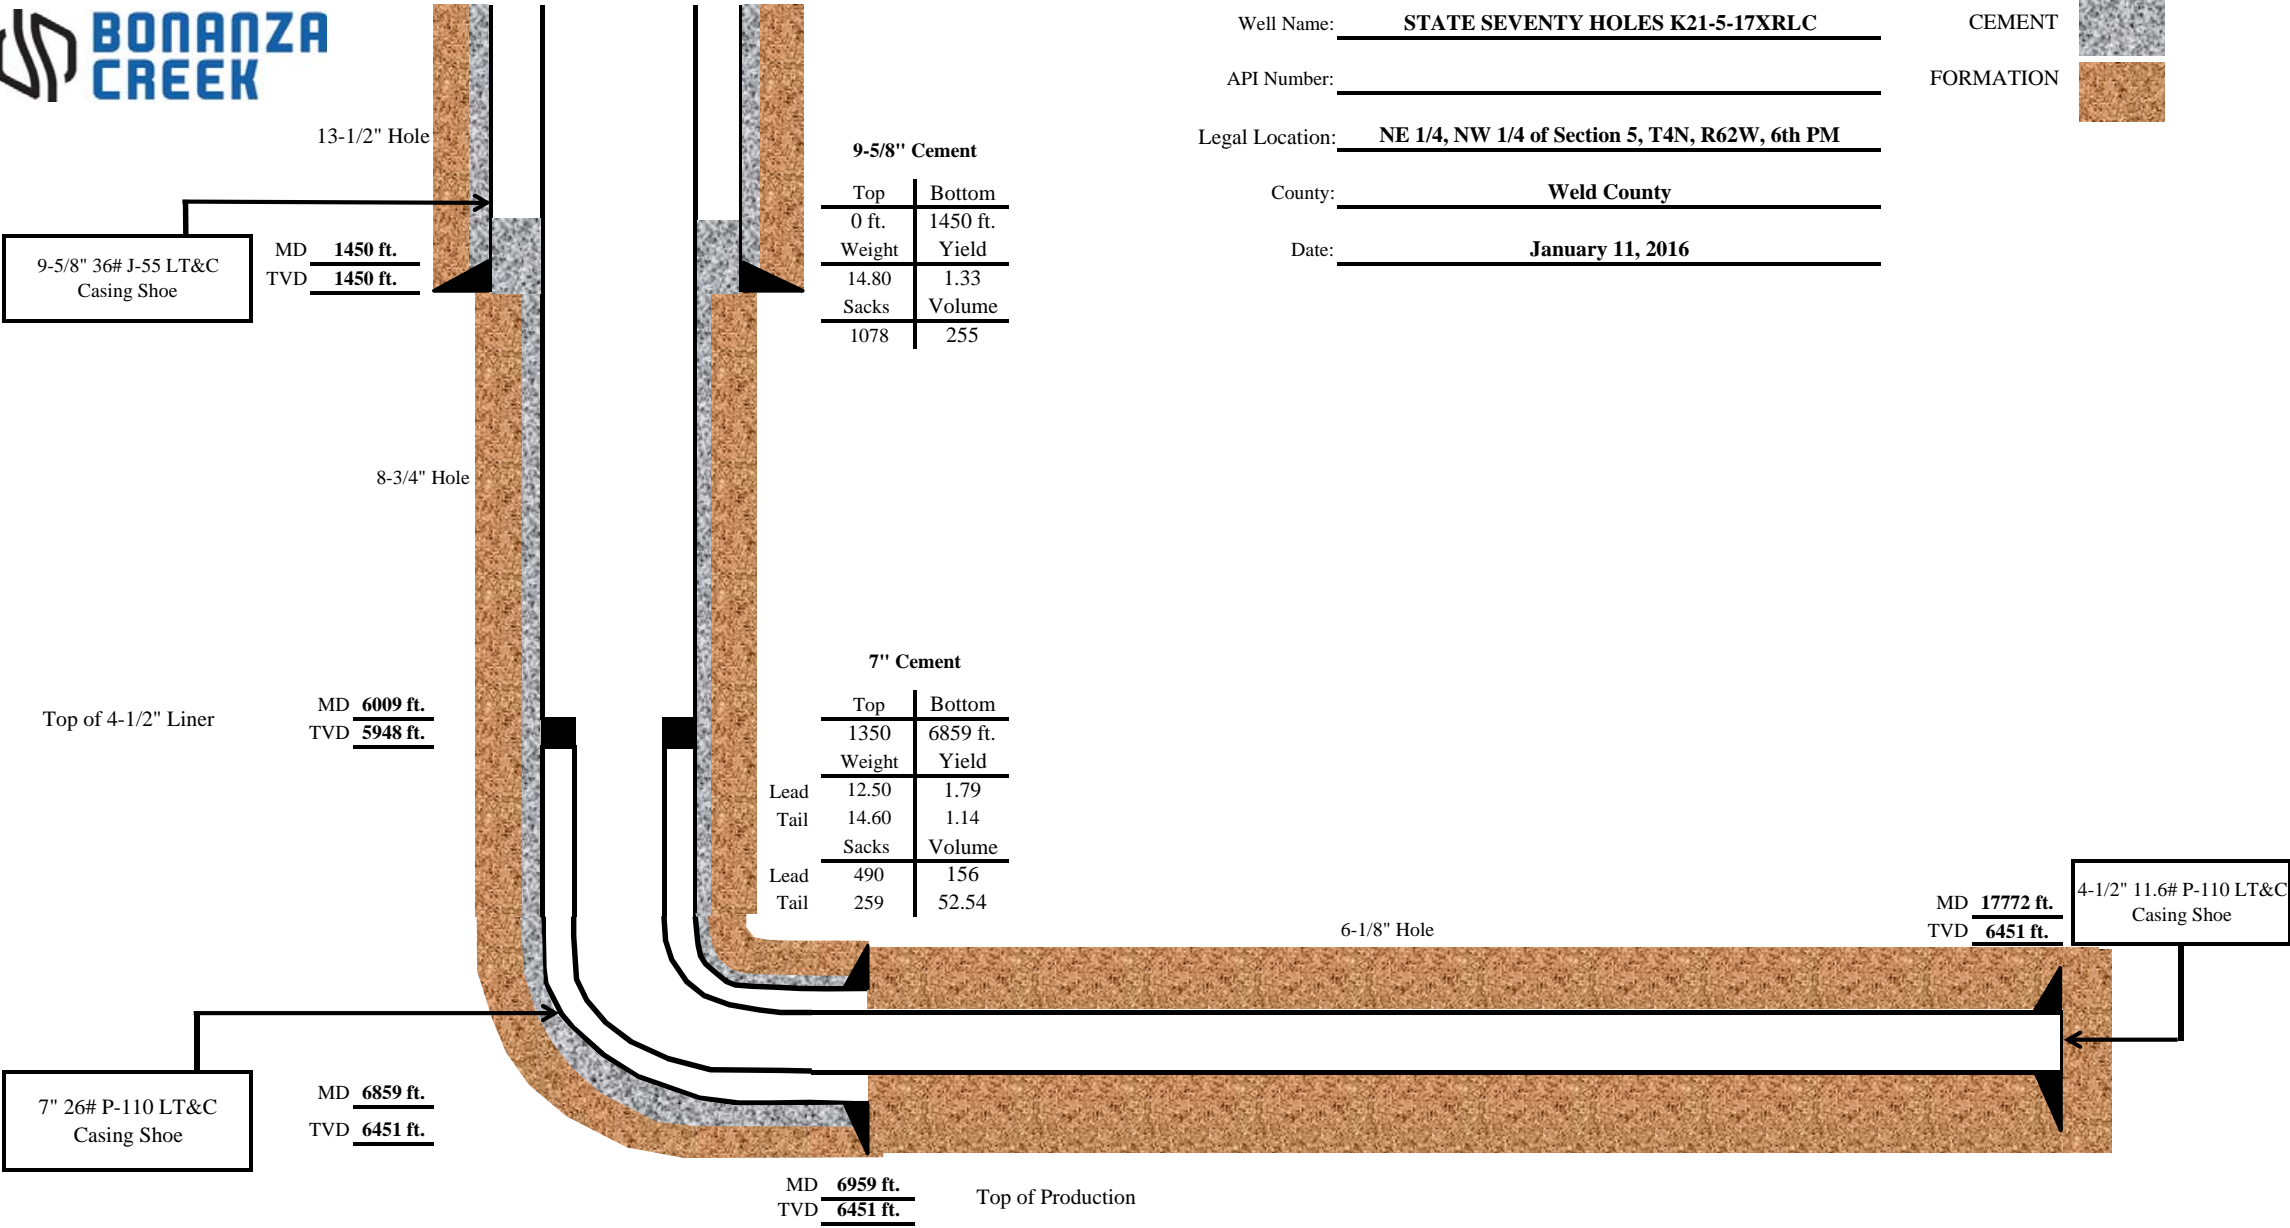

Well Name: STATE SEVENTY HOLES K21-5-17XRLC

API Number: _____

Legal Location: NE 1/4, NW 1/4 of Section 5, T4N, R62W, 6th PM

County: Weld County

Date: January 11, 2016

