
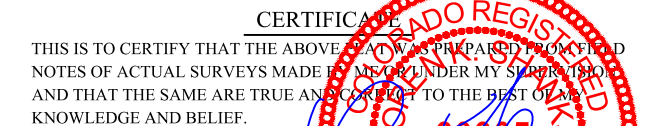


BILL BARRETT CORPORATION
ANSCHUTZ EQUUS FARMS 3-62-4_5 NENE PAD
#3-62-4-2417B2
LOT 1, SECTION 4, T3N, R62W, 6th P.M.
WELD COUNTY, COLORADO

SPOT ELEVATION LOCATED AT THE NORTHEAST CORNER OF SECTION 24, T5N, R62W, 6th P.M. TAKEN FROM THE POINT OF ROCKS, QUADRANGLE, COLORADO, WELD COUNTY, 7.5 MINUTE QUAD (TOPOGRAPHIC MAP) PUBLISHED BY THE UNITED STATES DEPARTMENT OF THE INTERIOR, GEOLOGICAL SURVEY. SAID ELEVATION IS MARKED AS BEING 4530 FEET.

2014 Alum. Cap,
#28285, Flush w/
Ground
Lat: 40.262069°
Long: 104.319325°

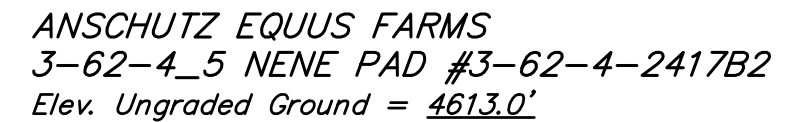

CERTIFICATE OF ADOPTED AND REGISTERED
THE ABOVE PLAN WAS PREPARED FROM FIELD
MEASUREMENTS MADE BY ME OR UNDER MY SUPERVISION
AND IS TRUE AND CORRECT TO THE BEST OF MY
KNOWLEDGE.

[Signature]
28285

REGISTERED LAND SURVEYOR
REGISTRATION NO. 28285
STATE OF COLORADO

PDOP = 1.3

NAD 83 (TARGET BOTTOM HOLE)	NAD 83 (LANDING POINT)	NAD 83 (SURFACE LOCATION)
LATITUDE = 40°15'26.86" (40.257461)	LATITUDE = 40°15'27.42" (40.257617)	LATITUDE = 40°15'35.08" (40.259744)
LONGITUDE = 104°21'20.04" (104.355567)	LONGITUDE = 104°19'16.04" (104.321122)	LONGITUDE = 104°19'13.45" (104.320403)
NAD 27 (TARGET BOTTOM HOLE)	NAD 27 (LANDING POINT)	NAD 27 (SURFACE LOCATION)
LATITUDE = 40°15'26.93" (40.257481)	LATITUDE = 40°15'27.49" (40.257636)	LATITUDE = 40°15'35.15" (40.259764)
LONGITUDE = 104°21'18.21" (104.355058)	LONGITUDE = 104°19'14.21" (104.320614)	LONGITUDE = 104°19'11.62" (104.319894)
STATE PLANE NAD 83 (CO. NORTH)	STATE PLANE NAD 83 (CO. NORTH)	STATE PLANE NAD 83 (CO. NORTH)
N: 1338695.48 E: 3319397.97	N: 1338878.82 E: 3329009.52	N: 1339656.58 E: 3329200.05
STATE PLANE NAD 27 (CO. NORTH)	STATE PLANE NAD 27 (CO. NORTH)	STATE PLANE NAD 27 (CO. NORTH)
N: 1338698.31 E: 2319548.37	N: 1338881.72 E: 2329159.93	N: 1339659.46 E: 2329350.45



UELS, LLC
Corporate Office * 85 South 200 East
Vernal, UT 84078 * (435) 789-1017

SURVEYED BY	DATE	REVISED BY	DATE
DALLAS NIELSEN, C.J.	11-14-15		
DRAWN BY	DATE		
L.C.S.	01-04-16		

WELL LOCATION PLAT