

**NOBLE ENERGY INC.**  
TRE-MAT 23-13  
SWNE 23-6N-67W  
2168 FNL & 1958 FEL  
WELD COUNTY, CO  
Wattenberg  
**CURRENT WELLBORE SCHEMATIC**  
with PROPOSED P&A  
2/23/2016

API: 05-123-23551  
COGCC #

GL Elev: 4777'  
KB Elev: 4787'

**Spud Date:**

**Surface Casing:**


8 5/8" 24# @581'  
Cement: 247  
TOC: Surface

**TOC @ 3220'**

**Nio Top**

**Production Casing:**

4 1/2" 11.60#, M-80 @ 7327'  
Cement: 755  
TD: 8/2/2006

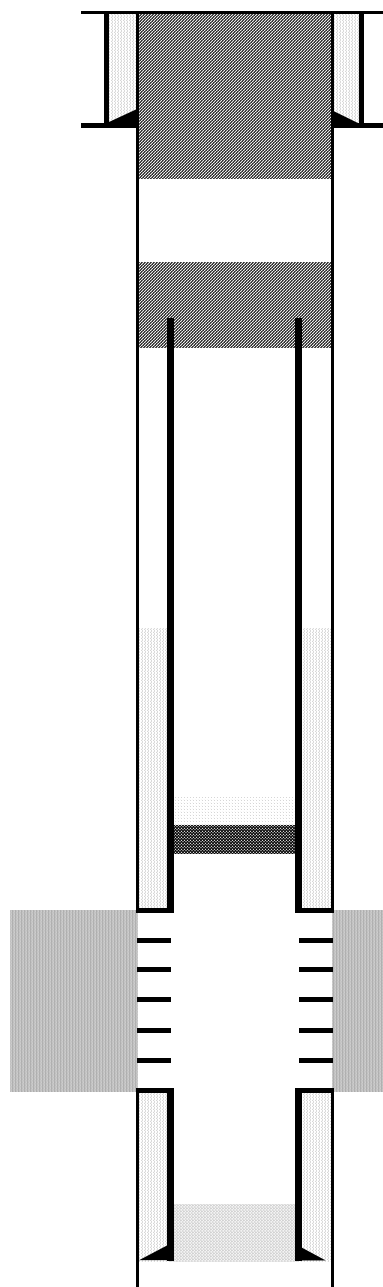

Cut surface casing off 6'-8' below surface.

Pump approx 229 sx shoe plug @ 631'  
Will bring cement to surface.

Pump 100 sx stub plug where csg was pulled  
Cut and pull csg @ 2500'

CIBP @ 6905' w/ 2 sx cement on top

Niobrara Perforations 6955' - 6970'

Codell Perforations 7145' - 7163'

TD: 7344'