

**NOBLE ENERGY INC.**  
**DESHAZO 24-41**  
**NESE 24-6N-67W**  
**1939 FSL & 568 FEL**  
**WELD COUNTY, CO**  
**Wattenberg**  
**CURRENT WELLBORE SCHEMATIC**  
**with PROPOSED P&A**  
**2/24/2016**

API: 05-123-23922  
 COGCC #

GL Elev: 4751'  
 KB Elev: 4761'


**Spud Date:** 12/3/2006

**Surface Casing :**  
 8 5/8" 24# @ 626'  
 Cement: 280  
 TOC: Surface

**TOC @ 2872'**

**Nio Top 6745'**

**Production Casing :**  
 4 1/2" 11.60#, M-80 @ 7261'  
 Cement: 565  
 TD: 1/0/1900

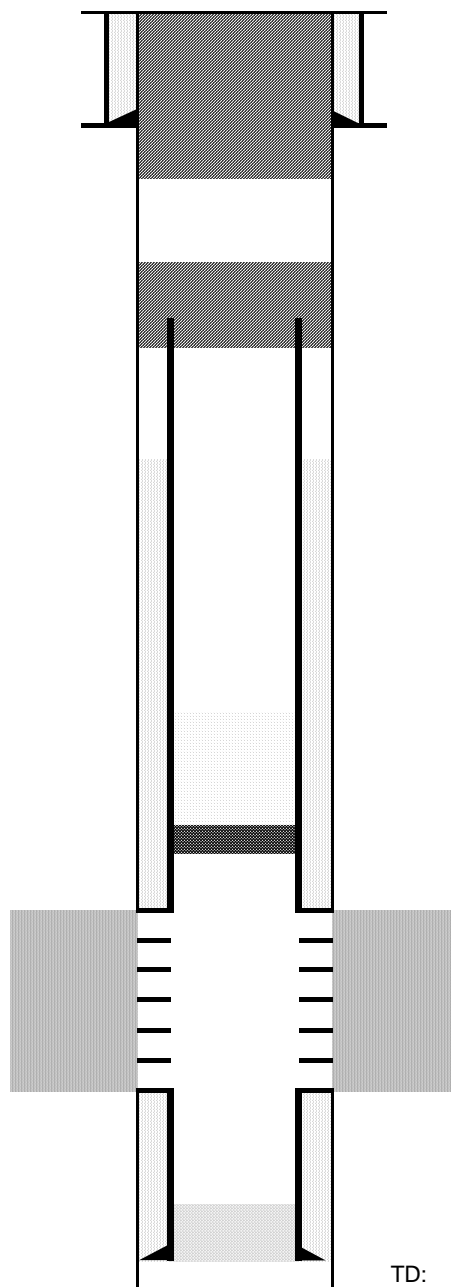

**Cut surface casing off 6'-8' below surface.**

**Pump approx 245 sx shoe plug @ 676'**  
**Will bring cement to surface.**

**Pump 100 sx stub plug where csg was pulled**  
**Cut and pull csg @ 2500'**

**CIBP @ 7046" pump 23 sx cement on top**

**Codell Perforations 7096' - 7114'**

**TD: 7275'**