

**NOBLE ENERGY INC.**  
**SINJIN E36-15**  
**SWSE 36-6N-65W**  
**&**  
**WELD COUNTY, CO**  
**Wattenberg**  
**CURRENT WELLBORE SCHEMATIC**  
**with PROPOSED P&A**  
**2/25/2016**

API: 05-123-16308  
 COGCC #

GL Elev: 4641'  
 KB Elev: 4651'


**Spud Date:**

**Surface Casing :**  
 8 5/8" 23# @366'  
 Cement: 300  
 TOC: Surface

**TOC @ 5735'**

**Nio Top 6572'**

**Production Casing :**  
 2 7/8" 6.50#, J-55 @ 7035'  
 Cement: 250  
 TD: 11/26/1992

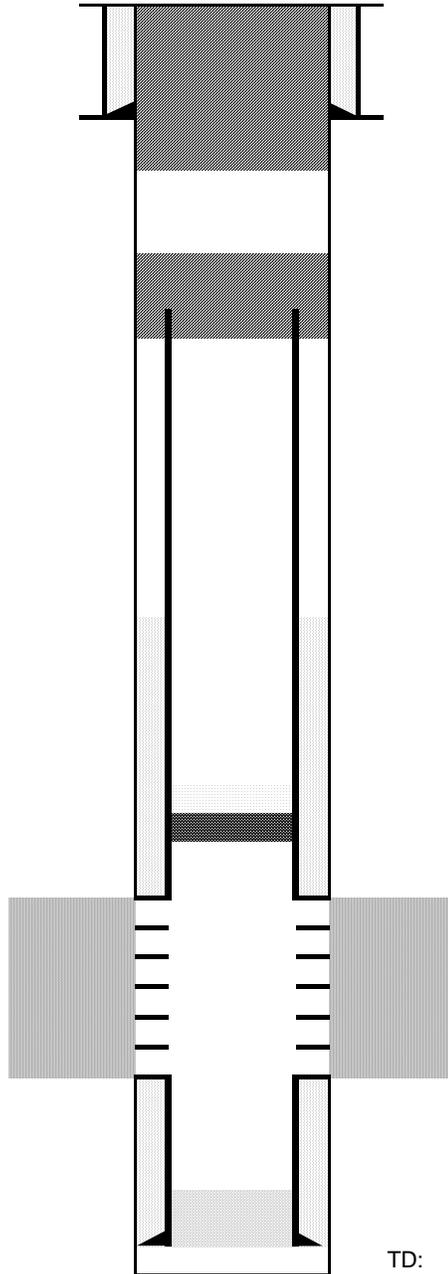

Cut surface casing off 6'-8' below surface.

Pump approx 176 sx shoe plug @ 466'  
 Will bring cement to surface.

Pump 100 sx stub plug where csg was pulled  
 Cut and pull csg @ 2500'

CIBP @ 6823' w/ 18 sx cement on top

Codell Perforations 6873' - 6883'

TD: 7040'