

NOBLE ENERGY INC.
 KUIS C05-02
 NWNE 5-4N-64W
 660' FNL & 1960' FEL
 WELD COUNTY, CO
 Wattenberg
CURRENT WELLBORE SCHEMATIC
 with PROPOSED P&A
 3/2/2016

API: 05-123-16215
 COGCC #

GL Elev: 4715'
 KB Elev: 4724'


Spud Date: 9/19/1992

Surface Casing :
 8 5/8" 24# @ 326'
 Cement: 220 sx
 TOC: Surface

TOC @ 5698'

Nio Top @ 6640'

Production Casing :
 2 7/8" 8.7# @ 7081'
 Cement: 230 sx
 TD: 9/23/1992

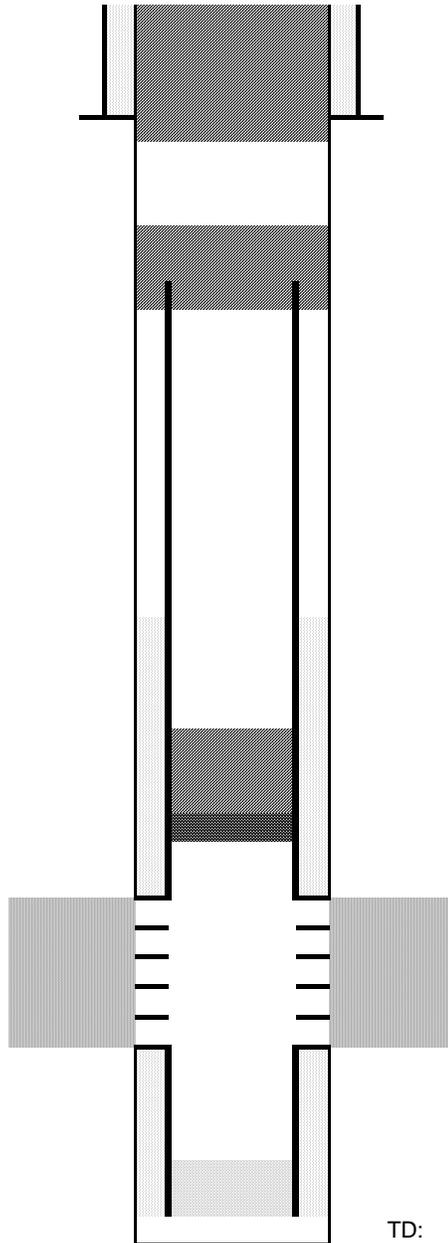

Cut surface casing off 6'-8' below surface.

Pump approx 180 sx shoe plug @ 530'
 Will bring cement to surface.

Pump 100 sx stub plug where csg was pulled
 Cut and pull csg @ 2500'

Pump 10 sx on top of CIBP

CIBP @ 6876'

Codell Perforations 6926' - 6938'

TD: 7090'