



Well Name: TR 42-21-597  
Surface Location: TR 32-21-597 Pad  
North American Datum 1983 , US State Plane 1983 , Colorado Central Zone  
Ground Elevation: 8577.00

+N/-S  
0.00

+E/-W  
0.00

Northing  
1656434.10





Easting  
2216178.00

Latitude  
39.602752

Longitude  
-108.282190

Slot  
A09

KB @ 8601.00usft (HP 318)

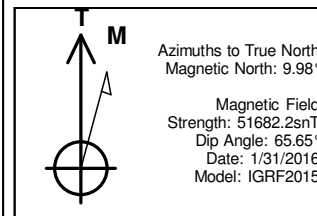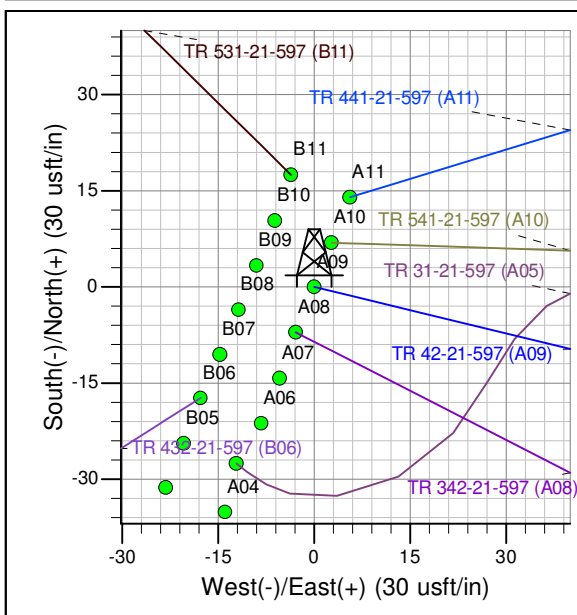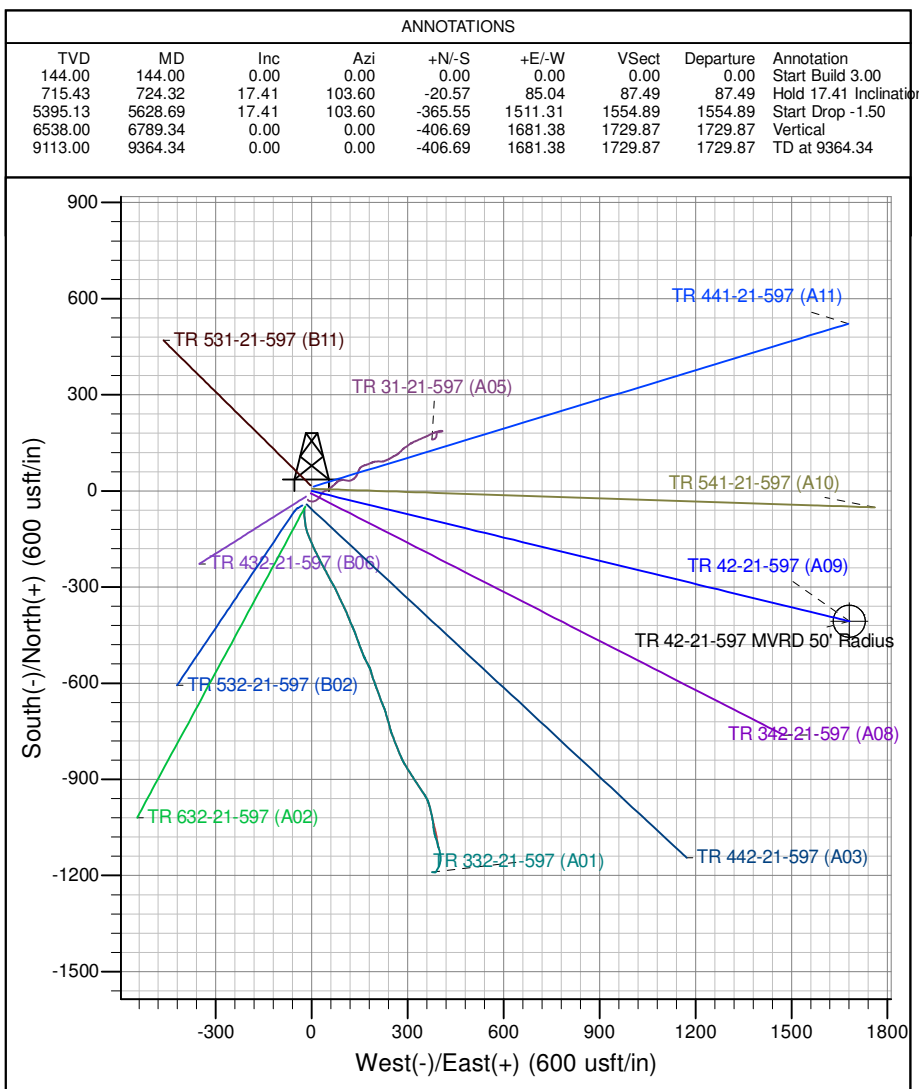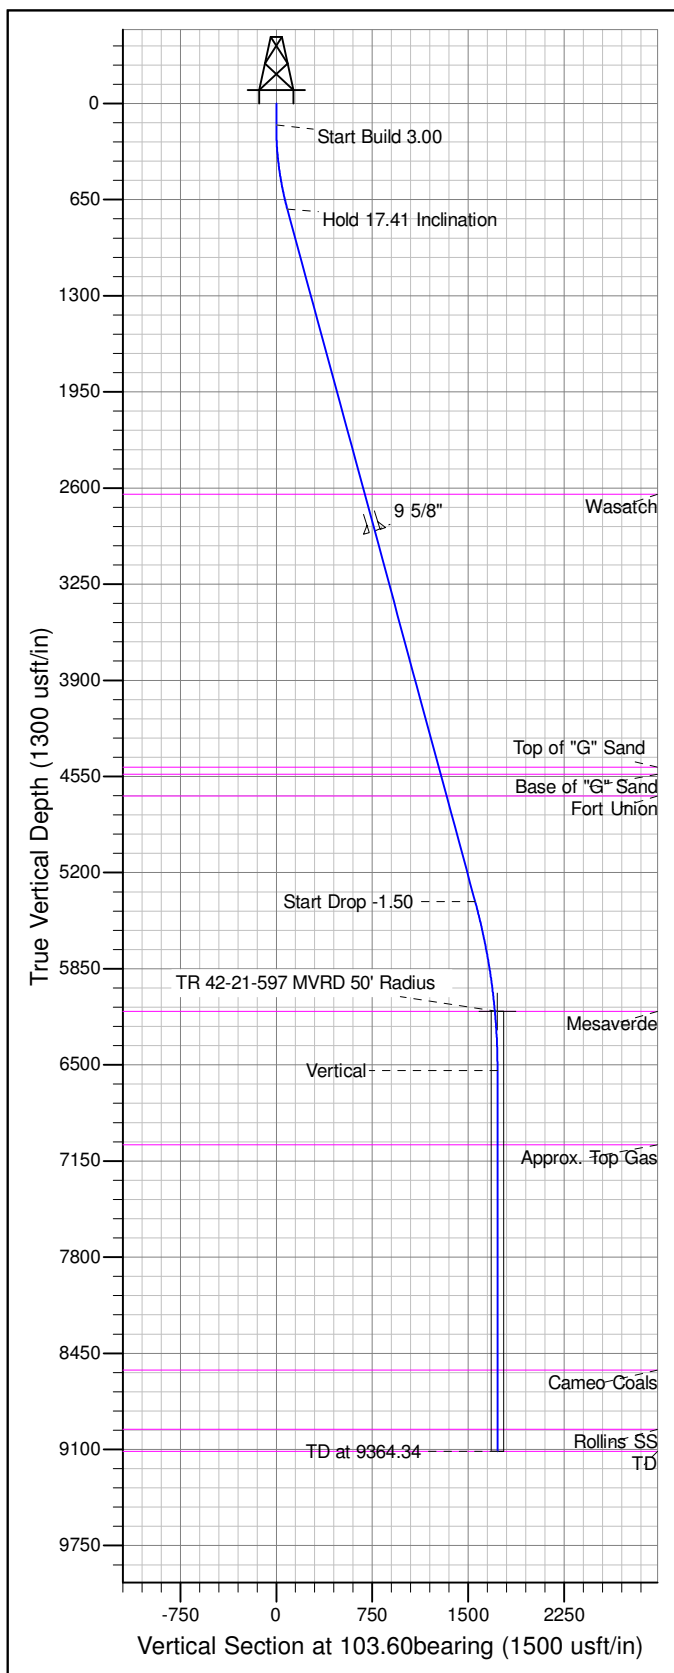

Project: TR 21-05S-097W  
Site: TR 32-21-597 Pad  
Well: TR 42-21-597  
Plan #1 31Jan16 sam

#### DESIGN TARGET DETAILS

Name	TVD	+N/-S	+E/-W	Northing	Easting	Latitude	Longitude	Shape
TR 42-21-597 MVRD 50' Radius	6138.00	-406.43	1680.43	1655976.40	2217845.20	39.601636	-108.276226	Circle (Radius: 50.00)

- plan misses target center by 19.91usft at 6390.90usft MD (6140.29 TVD, -401.81 N, 1661.20 E)