



Well Name: TR 442-21-597
Surface Location: TR 32-21-597 Pad
North American Datum 1983 , US State Plane 1983 , Colorado Central Zone
Ground Elevation: 8577.00

+N/-S
0.00

+E/-W
0.00

Northing
1656392.70





Easting
2216160.40

Latitude
39.602637

Longitude
-108.282248

Slot
A03

KB @ 8601.00usft (HP 318)

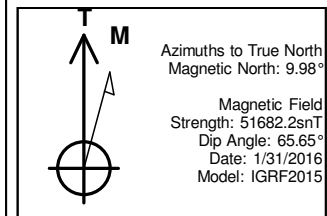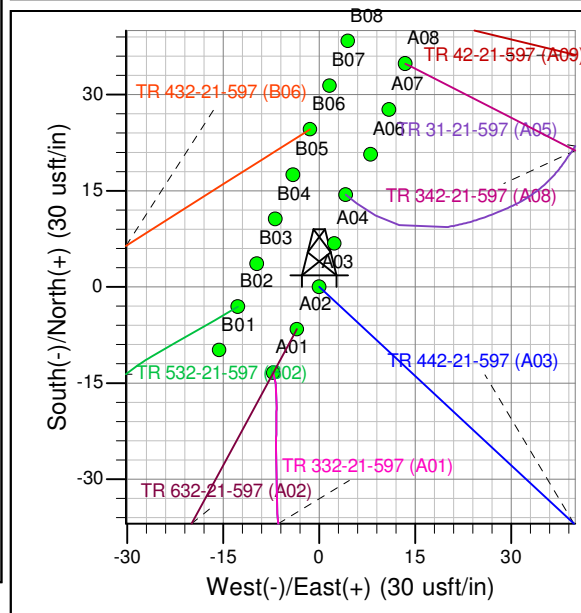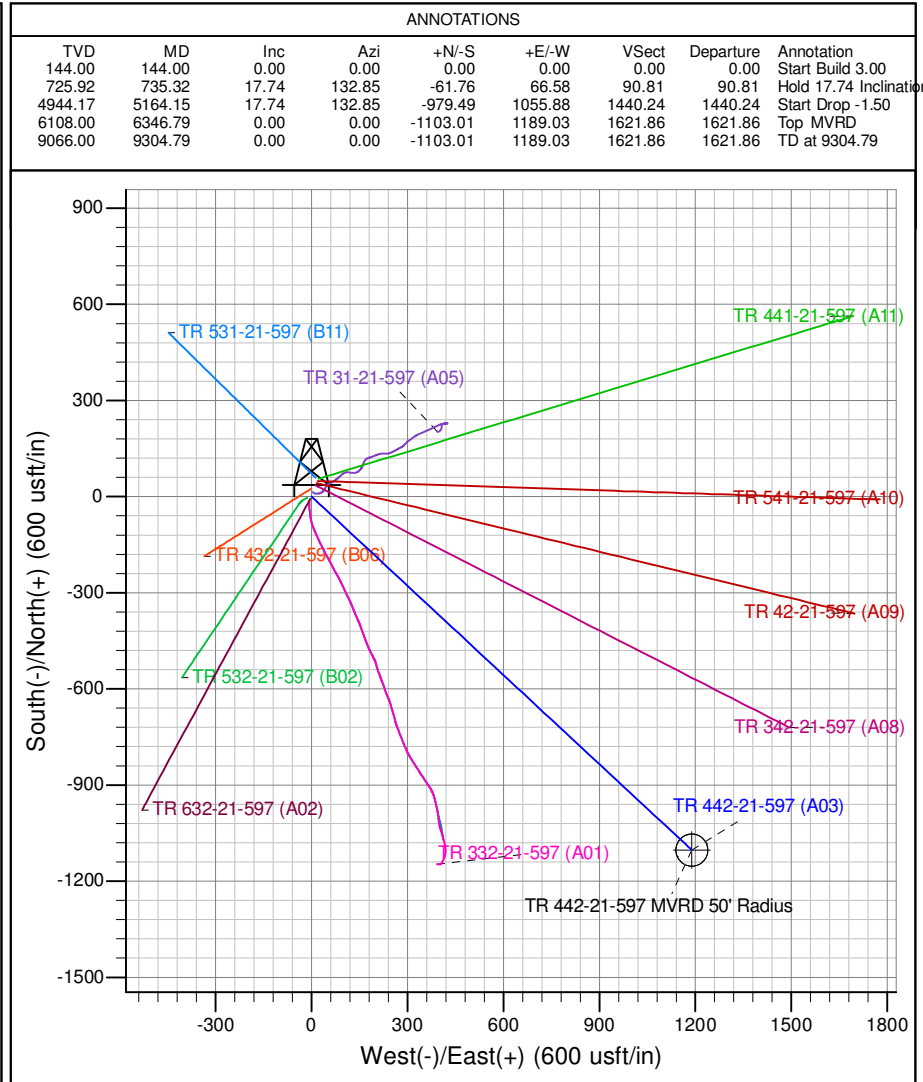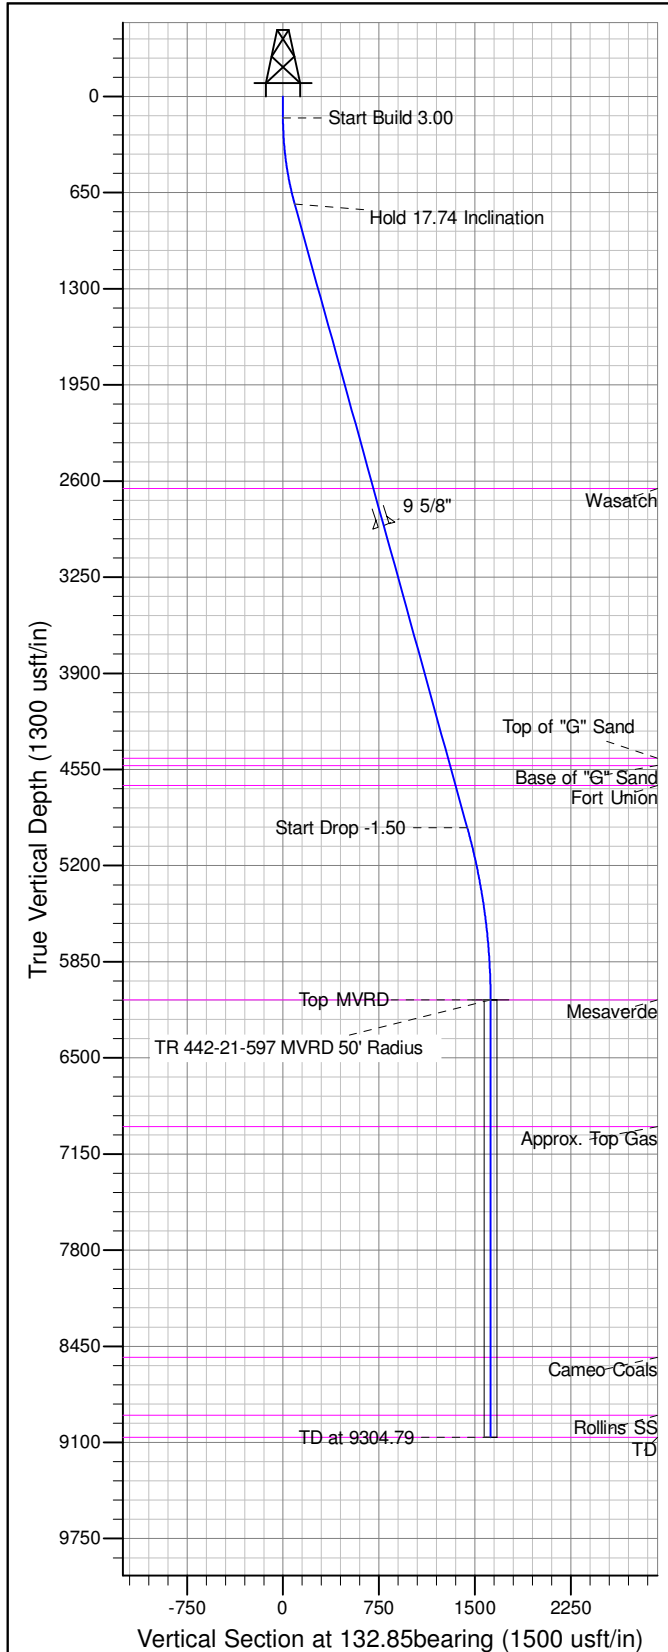

Project: TR 21-05S-097W
Site: TR 32-21-597 Pad
Well: TR 442-21-597
Plan #1 31Jan16 sam

DESIGN TARGET DETAILS

Name	TVD	+N/-S	+E/-W	Northing	Easting	Latitude	Longitude	Shape
TR 442-21-597 MVRD 50' Radius	6108.00	-1103.01	1189.03	1655253.80	2217315.10	39.599609	-108.278028	Circle (Radius: 50.00)

- plan hits target center