

NOBLE ENERGY INC.
WADSWORTH 36-15
NWNE 36-7N-67W
1319' FNL & 1520' FEL
WELD COUNTY, CO
Wattenberg
CURRENT WELLBORE SCHEMATIC
with PROPOSED P&A
4/5/2016

API: 05-123-25811
COGCC #


GL Elev: 4875'
KB Elev: 4886'

Spud Date: 6/1/2008

Surface Casing :
8 5/8" 24# @ 471'
Cement: 450 sx
TOC: Surface
TOC @ 526'

Nio Top @ 7048'

Production Casing :
4 1/2" 11.6# @ 7496'
Cement: 1386 sx
TD: 6/4/2008

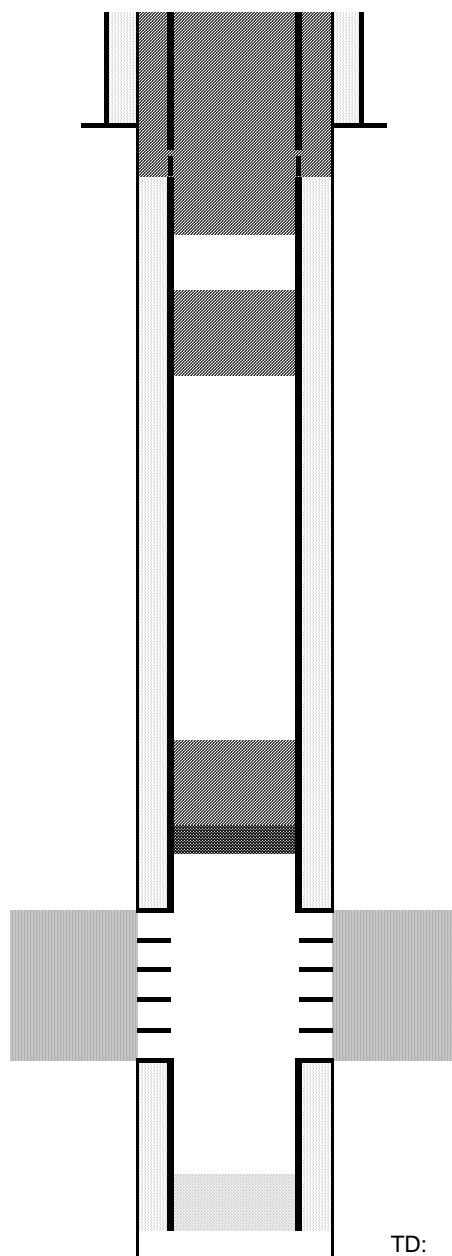

Cut surface casing off 6'-8' below surface.

Pump approx 175 sx shoe plug down casing
Will bring cement to surface.

Perforate 4 1/2" csg @ 520'

Pump 10 sx balance plug @ 675'

Pump 20 sx Courtesy Plug @ 2500'

Pump 35 sx on top of CIBP

CIBP @ 7348' w/ 2 sx cement on top

Codell Perforations 7398' - 7416'

TD: 7503'