
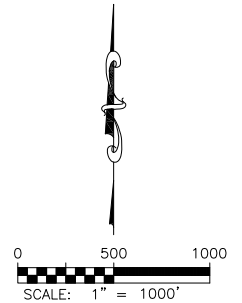


MULTI-WELL PLAN

LD05-01 WELL PAD

SECTION: 5
TOWNSHIP: 9N
RANGE: 58W
NE4/NE4

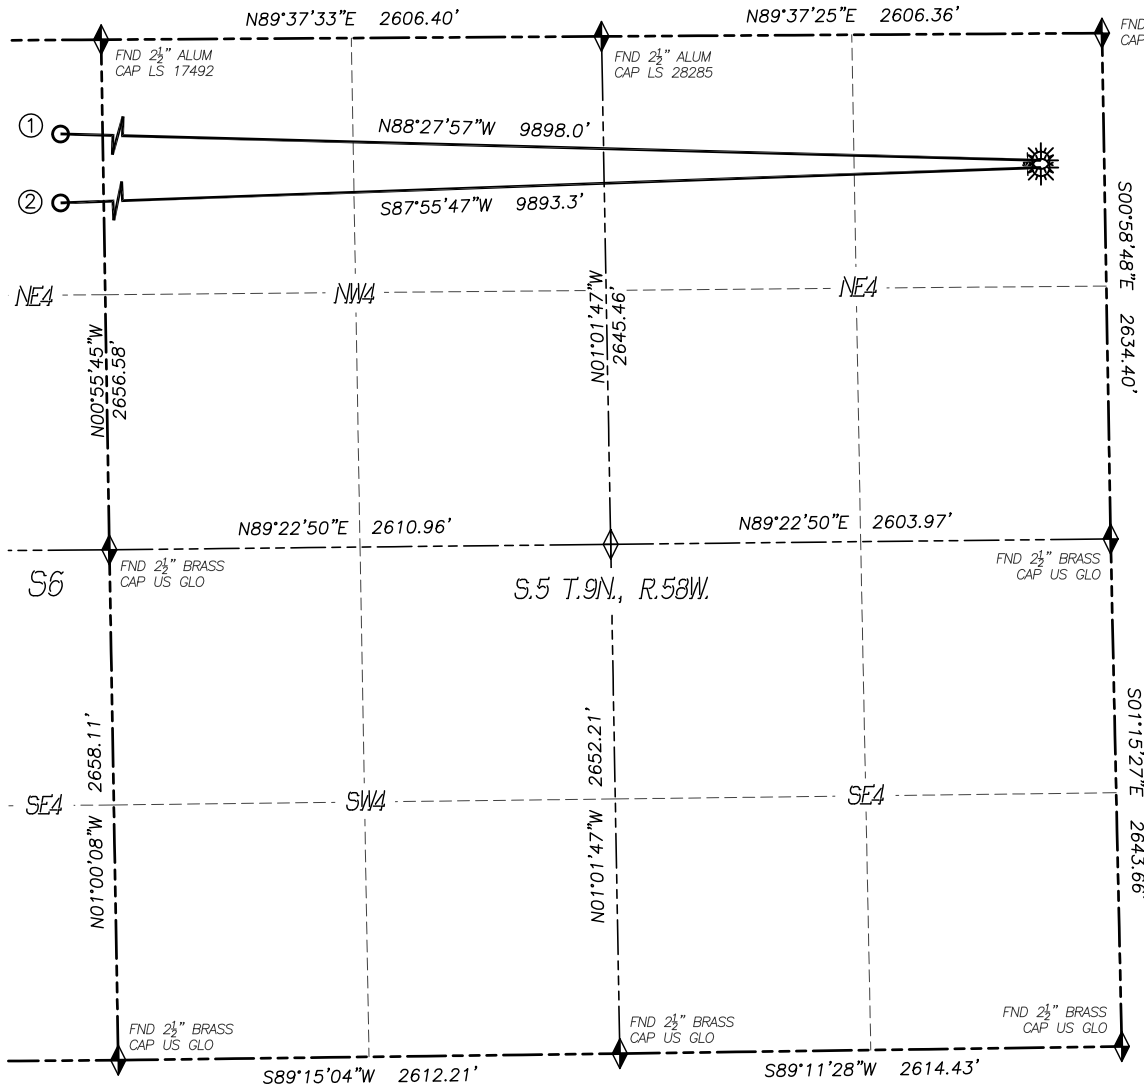

LEGEND

- FOUND MONUMENT
- CALCULATED POSITION
- PROPOSED WELL
- BOTTOM HOLE
- ABANDONED WELL
- EXISTING WELL


BOTTOM HOLE DATA

| | Well Name | Footage | | Latitude | Longitude | Qtr/Qtr |
|---|-----------------|----------|----------|-----------|-------------|--------------------|
| 1 | Reagan LD06-685 | 330' FNL | 330' FWL | 40.78662° | -103.91613° | NW NW, Gov't Lot 4 |
| 2 | Reagan LD06-675 | 990' FNL | 330' FWL | 40.78481° | -103.91611° | NW NW, Gov't Lot 4 |

MULTI-WELL PLAN

LD05-01 WELL PAD

SECTION: 5
TOWNSHIP: 9N
RANGE: 58W
NE4/NE4

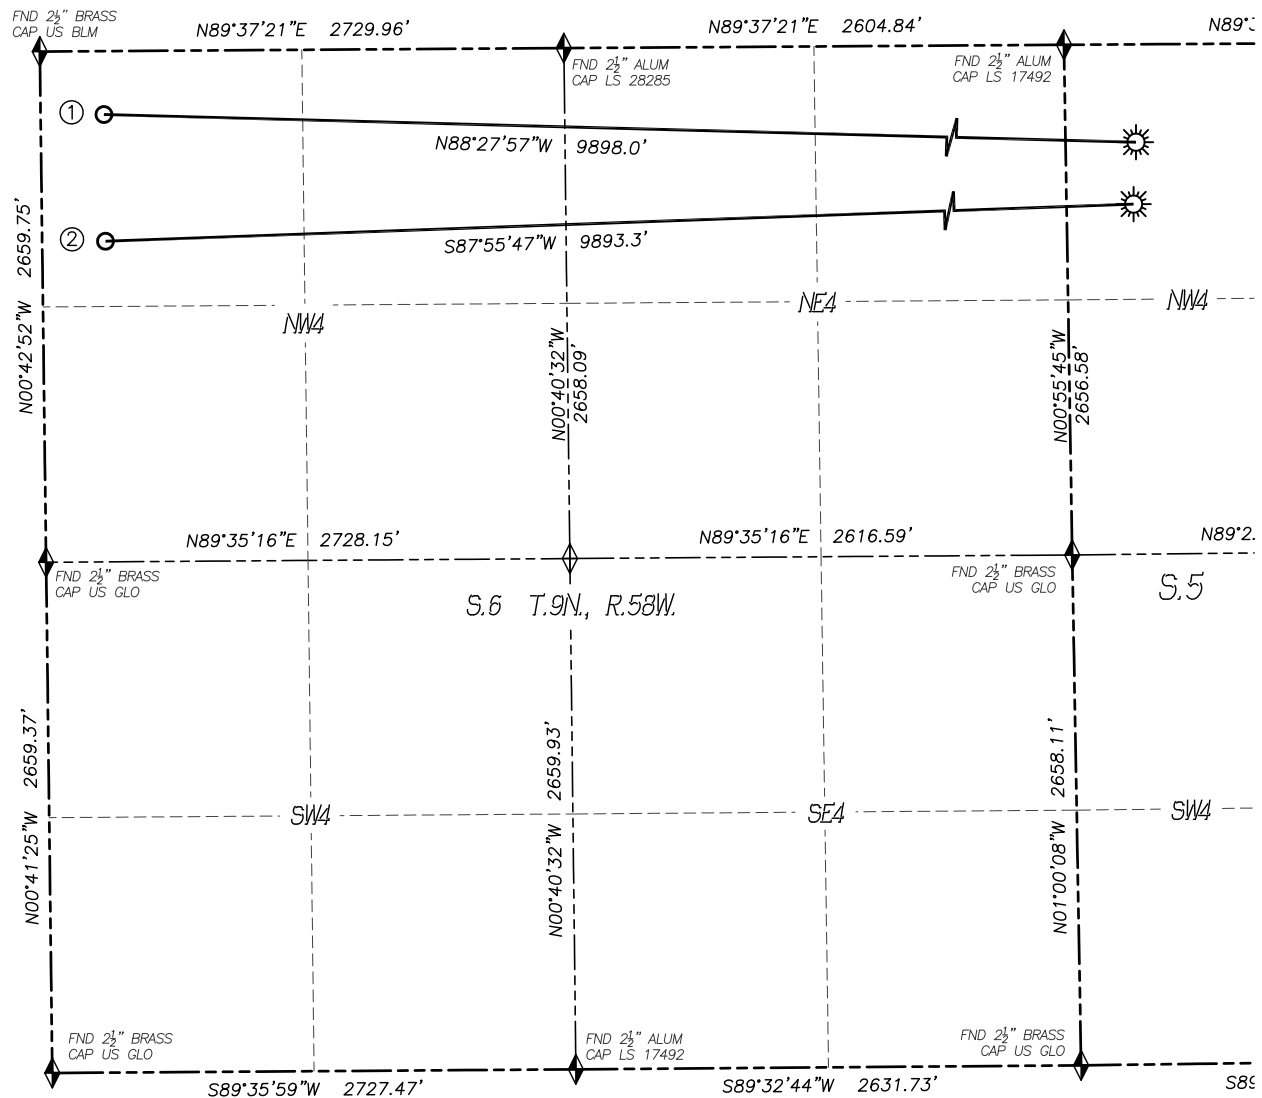


BOTTOM HOLE DATA

| | Well Name | Footage | | Latitude | Longitude | Qtr/Qtr |
|---|-----------------|----------|----------|-----------|-------------|--------------------|
| 1 | Reagan LD06-685 | 330' FNL | 330' FWL | 40.78662° | -103.91613° | NW NW, Gov't Lot 4 |
| 2 | Reagan LD06-675 | 990' FNL | 330' FWL | 40.78481° | -103.91611° | NW NW, Gov't Lot 4 |

LEGEND

- FOUND MONUMENT
- CALCULATED POSITION
- PROPOSED WELL
- BOTTOM HOLE
- ABANDONED WELL
- EXISTING WELL

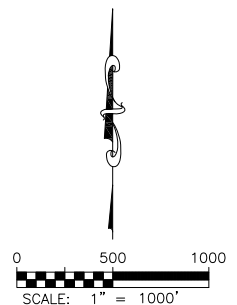

**MULTI-WELL PLAN
LD05-01 WELL PAD**

SECTION: 5
TOWNSHIP: 9N
RANGE: 58W
NE4/NE4



0 200
SCALE: 1" = 200'