

**NOBLE ENERGY INC.**  
 KY Blue H25-11  
 NESW 25-3N-65W  
 1980' FSL & 1980' FWL  
 WELD COUNTY, CO  
 Wattenberg  
**CURRENT WELLBORE SCHEMATIC**  
 with PROPOSED P&A  
 4/6/2016

API: 05-123-16894  
 COGCC #

GL Elev: 4817'  
 KB Elev: 4828'


**Spud Date:** 4/6/1993

**Surface Casing :**  
 8 5/8" 24" @ 601'  
 Cement: 185 sx  
 TOC: Surface

**TOC @ 3682'**

**Nio Top 6820'**

**Production Casing :**  
 3 1/2" 9.5# J-55 @ 5017'  
 Cement: 550 sx  
 TD: 4/11/1993

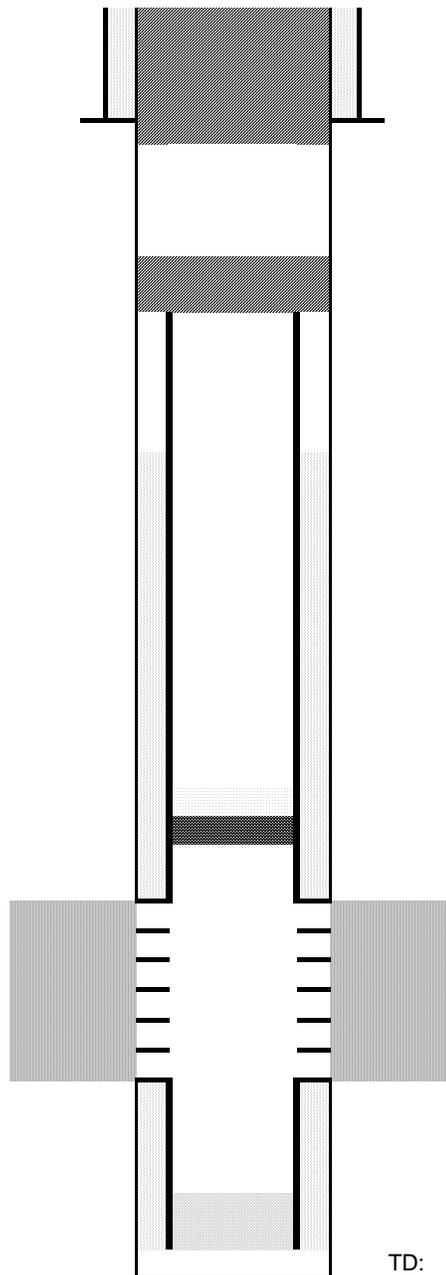

Cut surface casing off 6'-8' below surface.

Pump approx 250 sx shoe plug @ 750'  
 Will bring cement to surface.

Cut and pull csg @ 2500'  
 Pump 100 sx stub plug where csg pulled

CIBP @ 4382' w/ 2 sx cement on top

Sussex Perforations 4432' - 4480'

TD: 7232'