

Foundation Energy Management, LLC

PROPOSED WELLBORE DIAGRAM

Well / Battery	Prospect Name	Total Depth	Current Status
Green 1-1	DOC III/IV	7,009	PR
Location	Sec-Twn-Rng	Producing Horizon	County & State
NENE	1-7N-60W 6th	DSND	Weld, CO

PROPOSED WELLBORE DIAGRAM

Prepared Date: 3/29/2016
Prepared By: Neil Hutton

General Info

API #: 05-123-26575-00
 KB Elevation: 4,952'
 GL Elevation: 4,940'
 Spud Date: 3/8/2008
 Completion Date: 3/14/2008
 TVD: 7,009'
 MD: 7,009'
 Last PBTD: 6,896' (1/29/14)

Tubing Detail

2-3/8" inch(OD)
 4.7 # (weight)
 J-55 grade

Tubing Tally

	<u>Length</u>	<u>Depth</u>
215 jts 2-3/8" tbg	6786	6786
5-1/2"x2-3/8" Packer	6	6792
2-3/8" tbg	31	6823
WL reentry collar	1	6824
		6824
		6824

Surface Casing

8-5/8" inch (OD)
 24 # (weight)
 N-24 grade
 539' depth from KB
 Surface cement top Visual Returns
 247 sacks of cement
 12-1/4" inch (OD) HOLE SIZE

Production Casing


5-1/2" inch (OD)
 15.50 # (weight)
 J-55 grade
 6,973 depth from KB
 5,400' cement top CBL
 190 sacks of cement
 7-7/8" inch (OD) HOLE SIZE

5.5" X 2.375" Packer @ 6,786'

Open Perforations

6,836' - 6,846'
 DSND
 40 holes - .42"

PBTD: 6,896'(1/29/14)

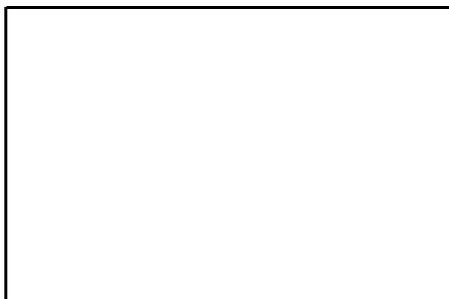

Well Notes:

