



Well Name: RU 422-7  
Surface Location: RU 22-7 Pad  
North American Datum 1983 , US State Plane 1983 , Colorado Central Zone  
Ground Elevation: 7339.00

+N/-S  
0.00

+E/-W  
0.00

Northing  
1599683.98





Easting  
2345078.96

Latitude  
39.456946

Longitude  
-107.819730

Slot  
B3

KB @ 7363.00usft (HP 318)

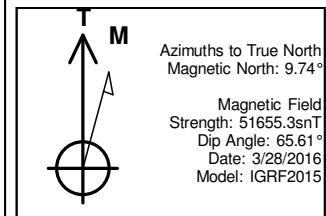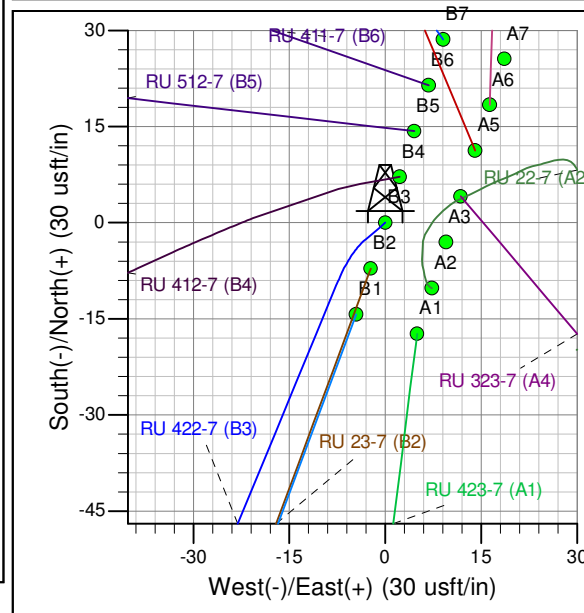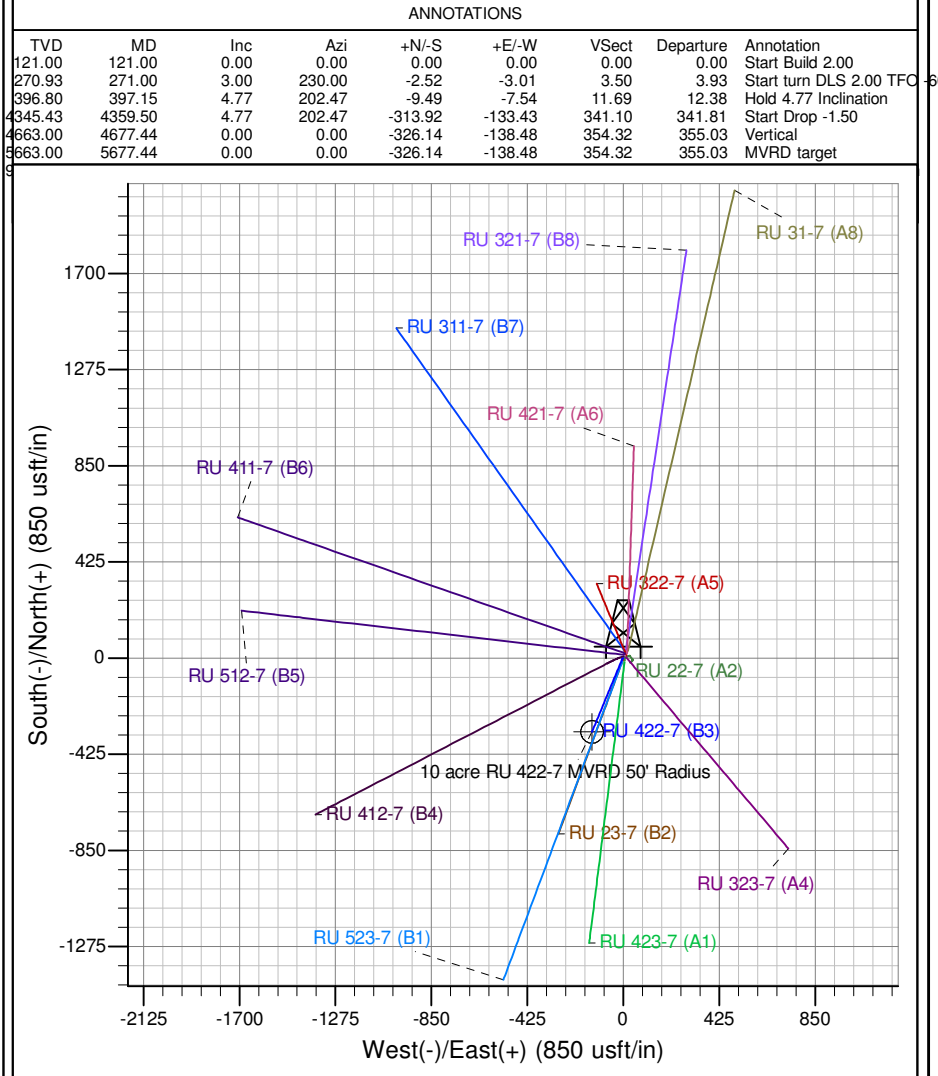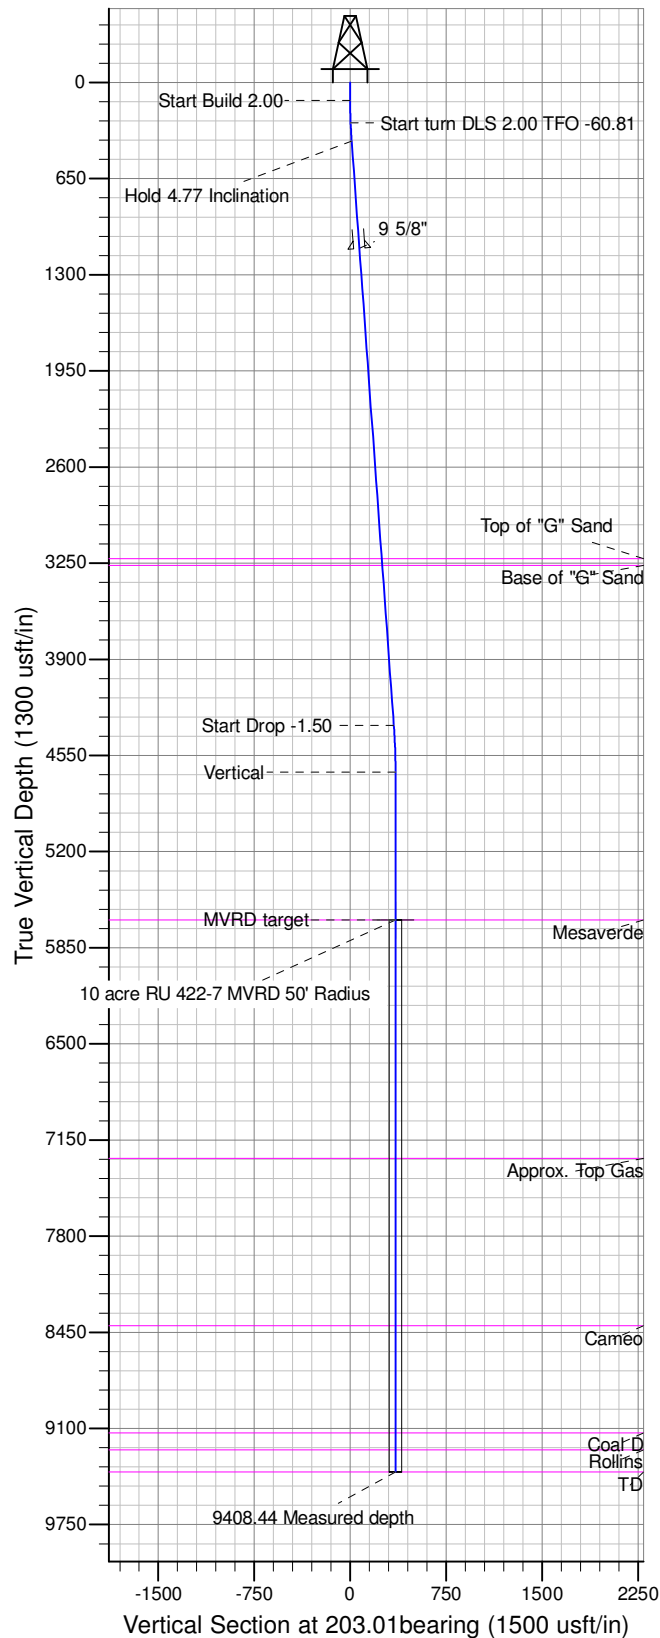

Project: RU 07-07S-093W  
Site: RU 22-7 Pad  
Well: RU 422-7  
Design #2 28Mar16 sam

DESIGN TARGET DETAILS

Name	TVD	+N/-S	+E/-W	Northing	Easting	Latitude	Longitude	Shape
10 acre RU 422-7 MVRD 50' Radius	5663.00	-326.14	-138.48	1599361.50	2344932.20	39.456051	-107.820221	Circle (Radius: 50.00)
- plan hits target center								