



Well Name: RU 423-7
Surface Location: RU 22-7 Pad
North American Datum 1983 , US State Plane 1983 , Colorado Central Zone
Ground Elevation: 7339.00

+N/-S
0.00

+E/-W
0.00

Northing
1599666.53





Easting
2345083.50

Latitude
39.456898

Longitude
-107.819713

Slot
A1

KB @ 7363.00usft (HP 318)

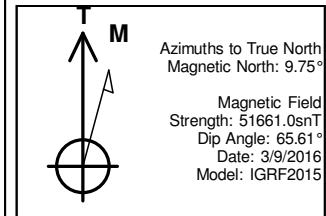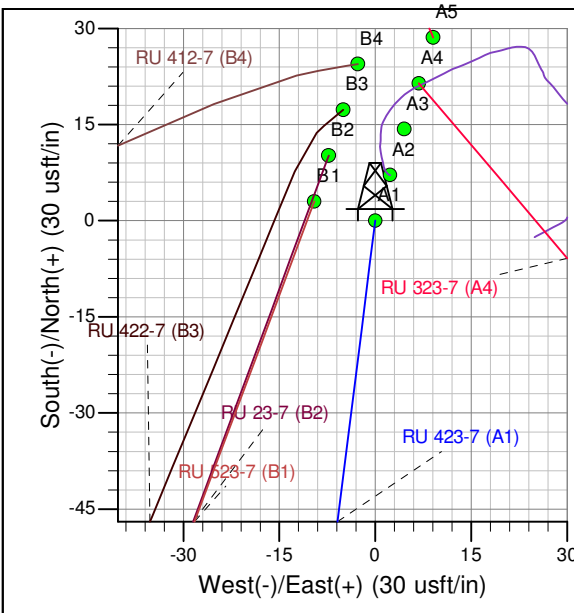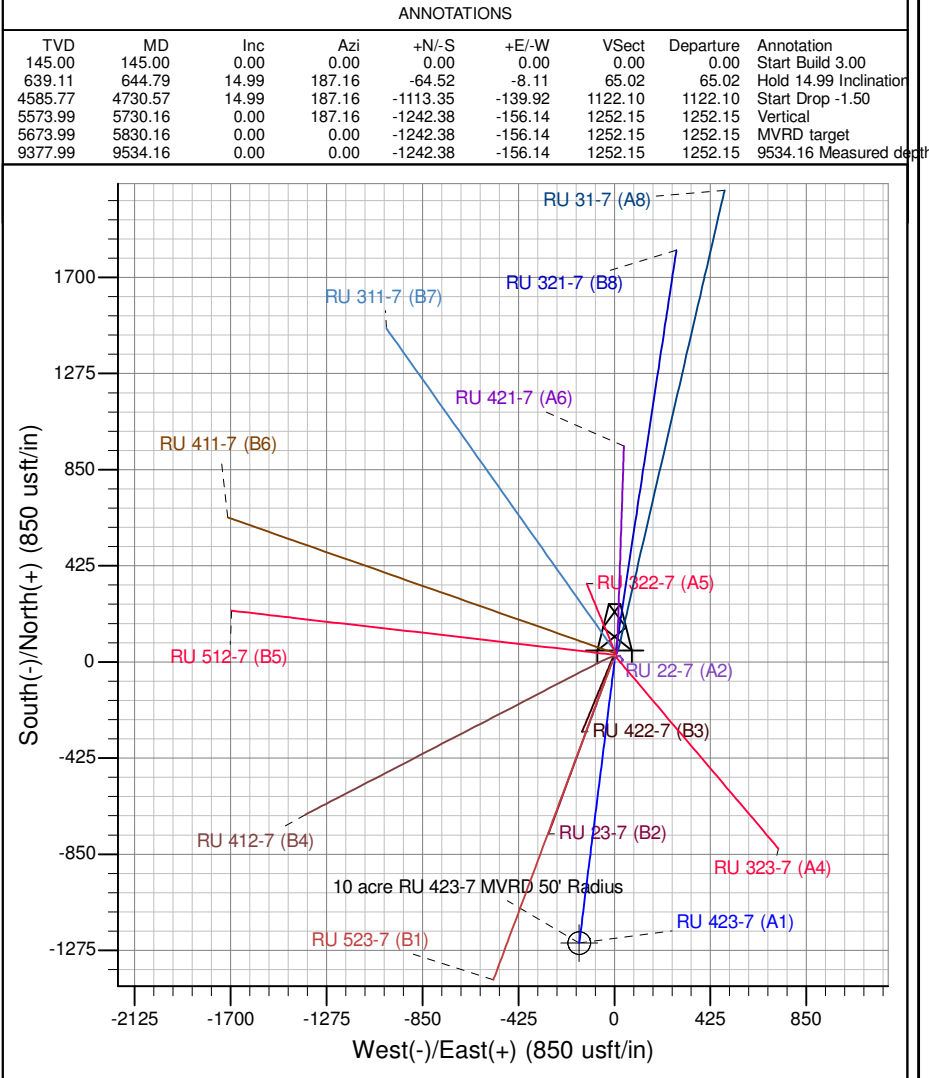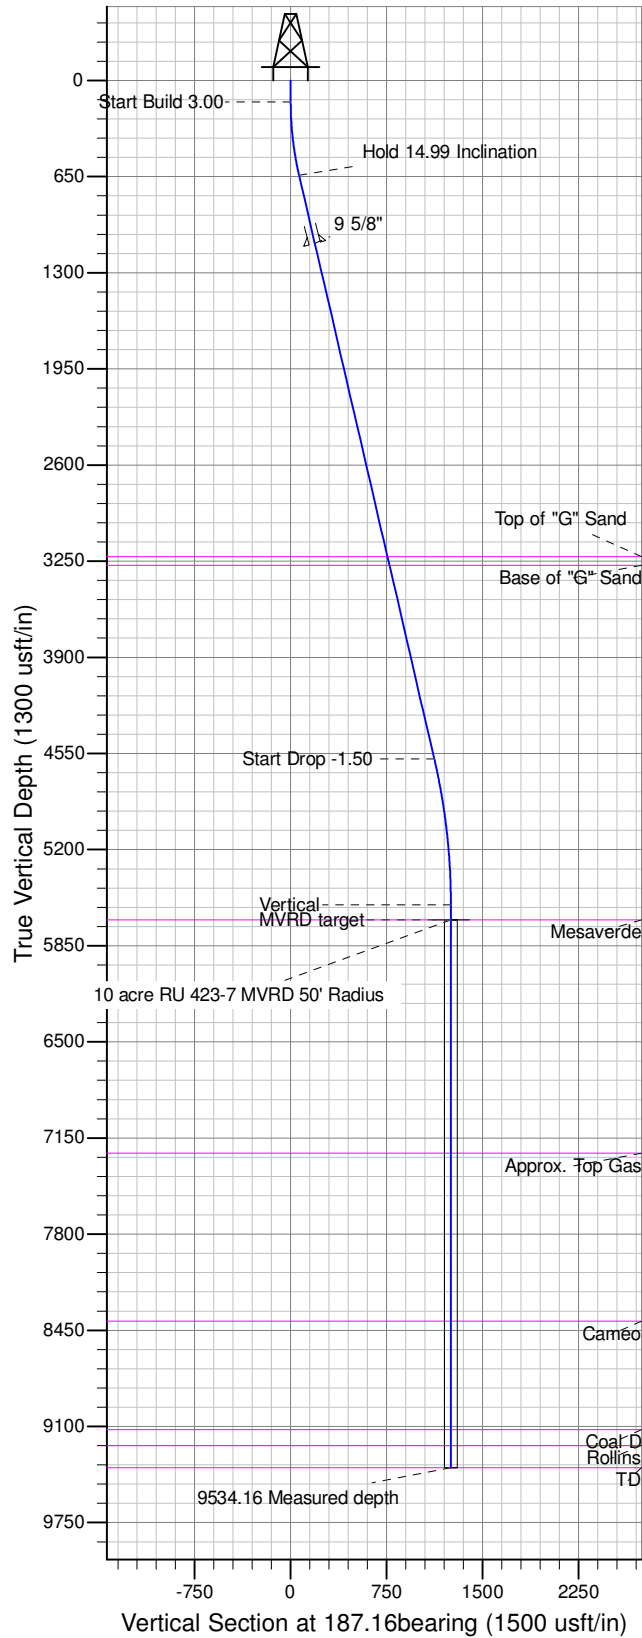

Project: RU 07-07S-093W
Site: RU 22-7 Pad
Well: RU 423-7
Design #2 28Mar16 sam

DESIGN TARGET DETAILS

Name	TVD	+N/-S	+E/-W	Northing	Easting	Latitude	Longitude	Shape
10 acre RU 423-7 MVRD 50' Radius	5674.00	-1242.38	-156.14	1598428.60	2344895.70	39.453488	-107.820266	Circle (Radius: 50.00)