

NOBLE ENERGY INC.
ROTHER STATE B36-10
NWSE 36-5N-64W
1875 FSL & 1968 FEL
WELD COUNTY, CO
Wattenberg
CURRENT WELLBORE SCHEMATIC
with PROPOSED P&A
4/20/2016

API: 05-123-19215
COGCC #


GL Elev: 4594'
KB Elev: 4604'

Spud Date: 10/16/1996

Surface Casing :
8 5/8 24# @ 360'
Cement: 250 SX
TOC: Surface

TOC @ 5986'

Production Casing :
3 1/2 7.7# M-75 @ 6822'
Cement: 155 SX
TD: 10/21/1996

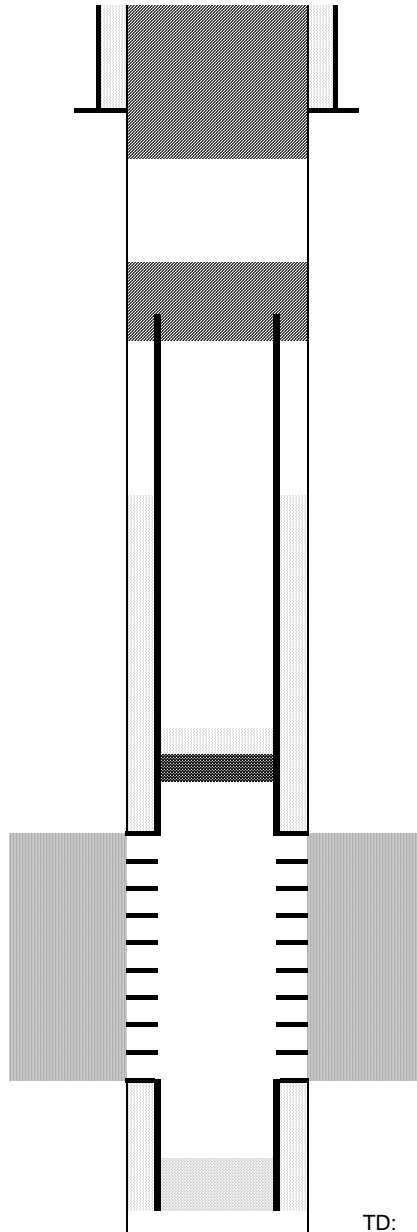

Cut surface casing off 6'-8' below surface.

Pump approx 200 sx shoe plug @ 475'
Will bring cement to surface.

Pump 100 sx stub plug where csg was pulled
Cut and pull csg @ 2500'

CIBP @ 6428' w/ 2 sx cement on top

Niobrara Perforations 6478' - 6490'

Codell Perforations 6654' - 6668'

TD: 6822'