

NOBLE ENERGY INC.
 ROTHE STATE B36-16
 SESE 36-5N-64W
 837 FSL & 842 FEL
 WELD COUNTY, CO
 Wattenberg
CURRENT WELLBORE SCHEMATIC
 with PROPOSED P&A
 4/20/2016

API: 05-123-19217
 COGCC #


GL Elev: 4589'
 KB Elev: 4599'

Spud Date: 11/12/1996

Surface Casing :
 8 5/8 23# @ 360'
 Cement: 250 SX
 TOC: Surface

TOC @ 5825'

Production Casing :
 3 1/2 7.7# M-75 @ 6813'
 Cement: 170 SX
 TD: 11/17/1996

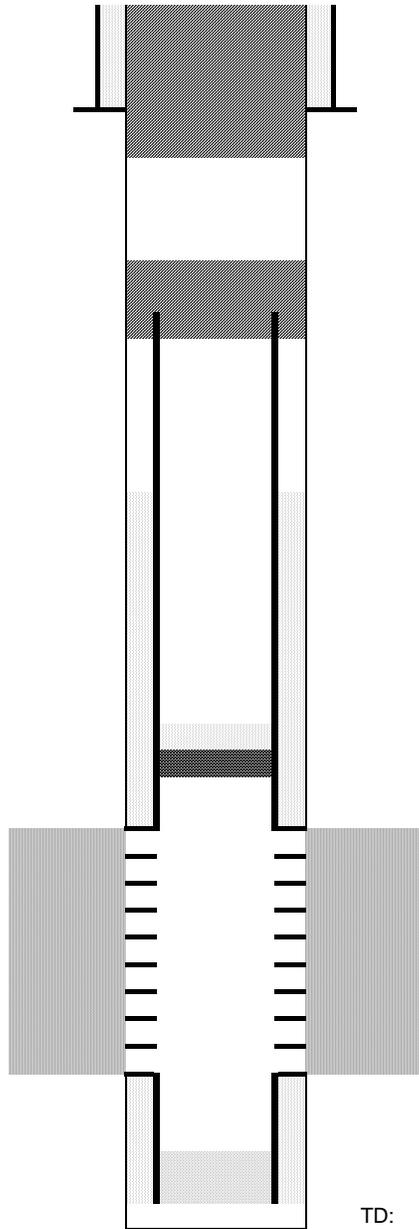

Cut surface casing off 6'-8' below surface.

Pump approx 200 sx shoe plug @ 475'
 Will bring cement to surface.

Pump 100 sx stub plug where csg was pulled
 Cut and pull csg @ 2500'

CIBP @ 6431' w/ 2 sx cement on top

Niobrara Perforations 6481' - 6488'

Codell Perforations 6653' - 6665'

TD: 6813'