

NOBLE ENERGY INC.
 LIND 36-32
 NWSW 36-7N-67W
 2179 FSL & 854 FWL
 WELD COUNTY, CO
 Wattenberg
CURRENT WELLBORE SCHEMATIC
 with PROPOSED P&A
 4/5/2016

API: 05-123-29976
 COGCC #


GL Elev: 4917'
 KB Elev: 4933'

Spud Date: 1/9/2007

Surface Casing :
 8 5/8" 24# @ 818'
 Cement: 350 sx
 TOC: Surface

TOC @ 2751'

Production Casing :
 4 1/2" 11.6# @ 7542'
 Cement: 750 sx
 TD: 1/16/2007

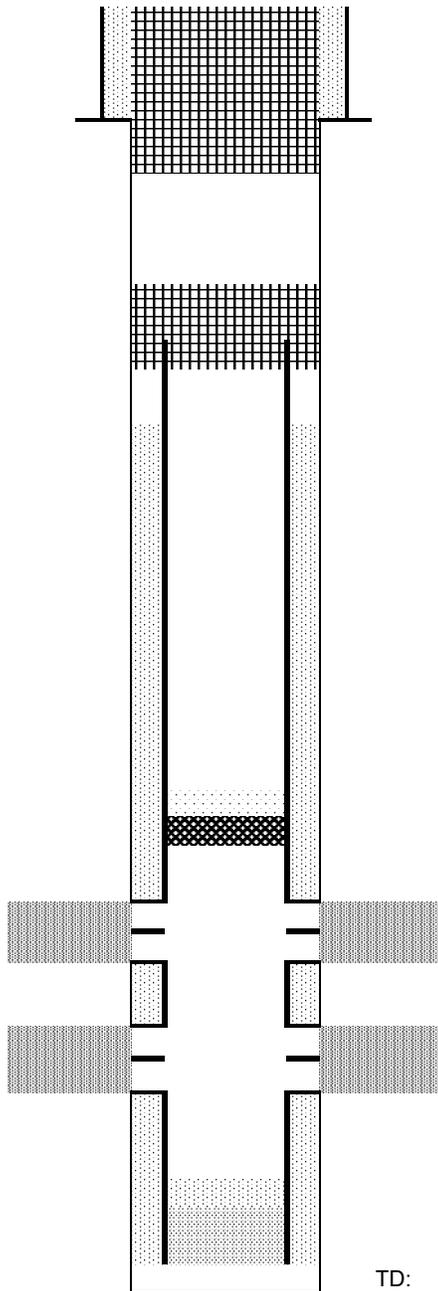

Cut surface casing off 6'-8' below surface.

Pump approx 300 sx shoe plug @ 920'
 Will bring cement to surface.

Pump 100 sx stub plug where csg was pulled
 Cut and pull csg @ 2500'

CIBP @ 7090' w/ 2 sx cement on top

Niobrara Perforations 7140' - 7169'

Codell Perforations 7333' - 7351'

TD: 7543'