

**NOBLE ENERGY INC.**  
**HESTER 31-23**  
**SWNW 31-7N-66W**  
**1982 FNL & 754 FWL**  
**WELD COUNTY, CO**  
**Wattenberg**  
**CURRENT WELLBORE SCHEMATIC**  
**with PROPOSED P&A**  
**4/19/2016**

API: 05-123-25183  
 COGCC #

GL Elev: 4915'  
 KB Elev: 4931'


Spud Date: 10/5/2007

**Surface Casing :**  
 8 5/8" 24# @853'  
 Cement: 300  
 TOC: Surface

**TOC @ 3464'**

**Nio Top 7030'**

**Production Casing :**  
 4 1/2" 11.60#, M-80 @7593'  
 Cement: 435  
 TD: 10/11/2007

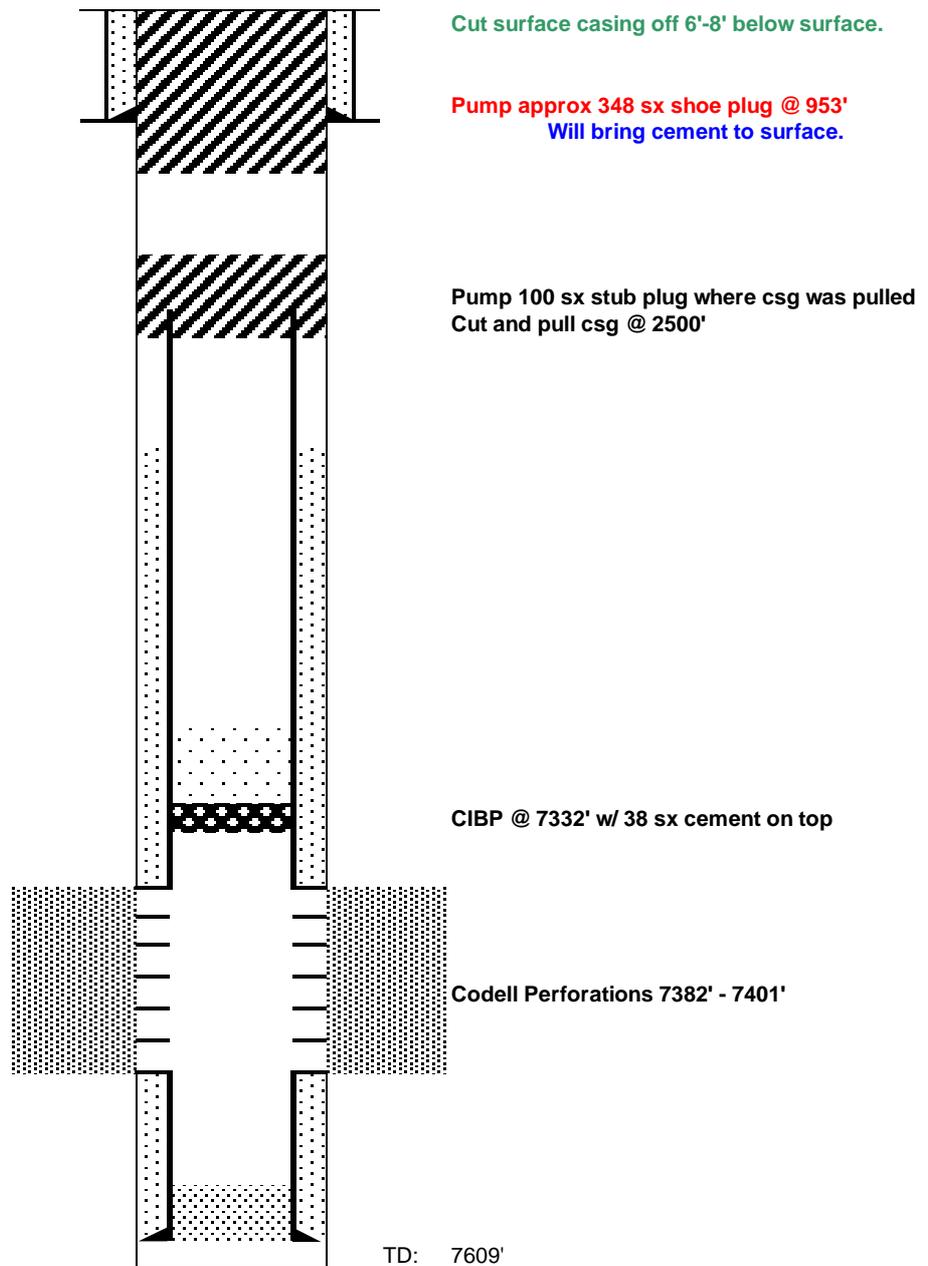

TD: 7609'