


PROPOSED WELLBORE SCHEMATIC

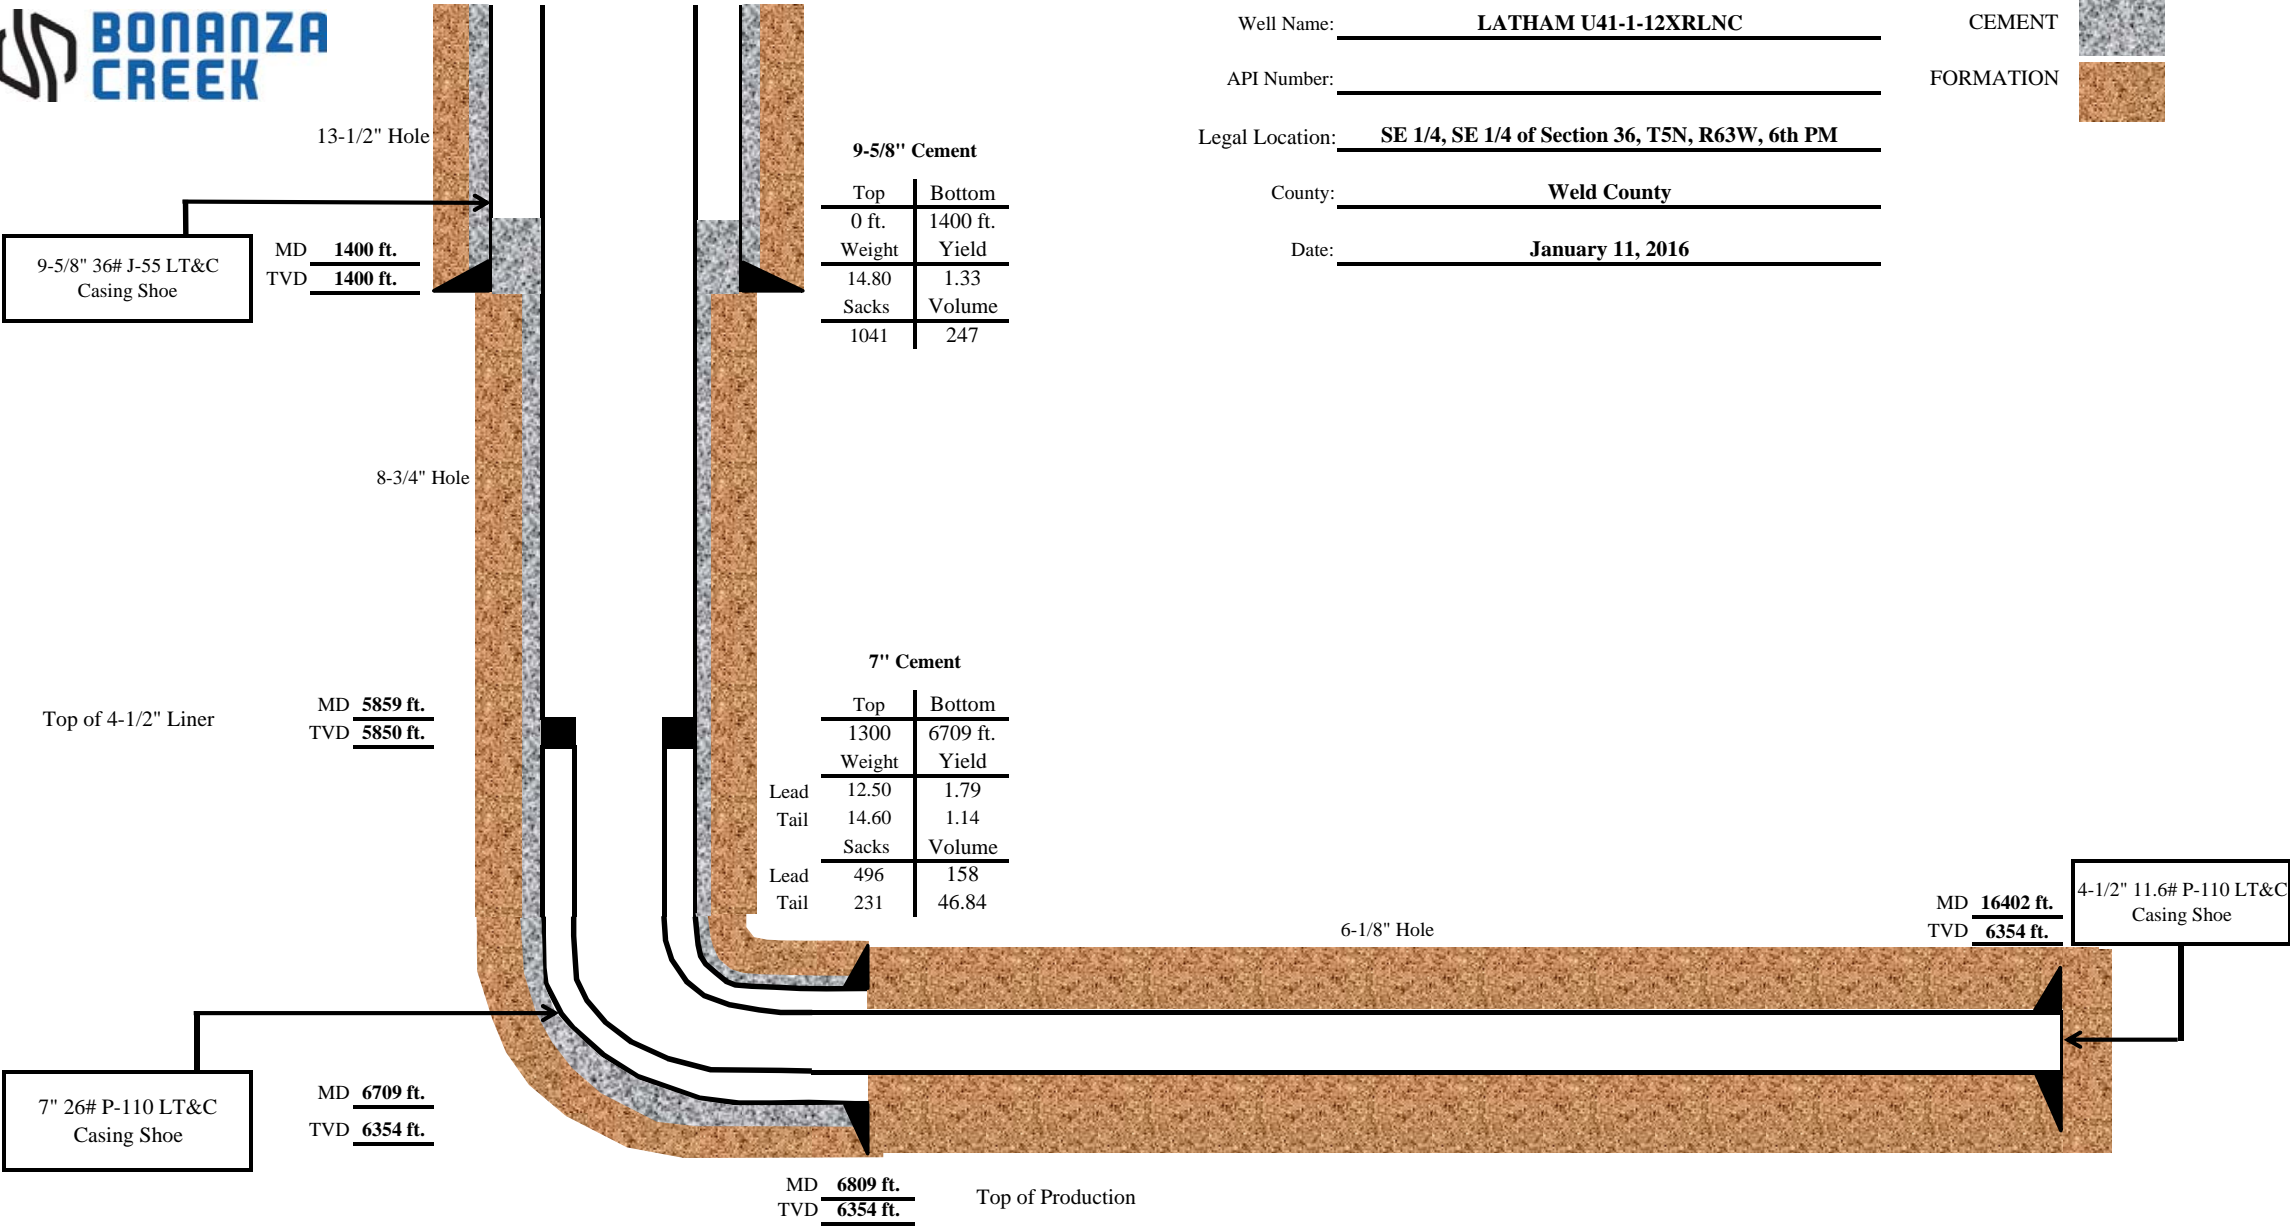

Well Name: LATHAM U41-1-12XRLNC

API Number: _____

Legal Location: SE 1/4, SE 1/4 of Section 36, T5N, R63W, 6th PM

County: Weld County

Date: January 11, 2016

CEMENT



FORMATION

