



SandRidge Exploration & Production, LLC

EVANS 0780 21 PAD
NW1/4NE1/4 of SECTION 21, T7N, 80W, 6th PM

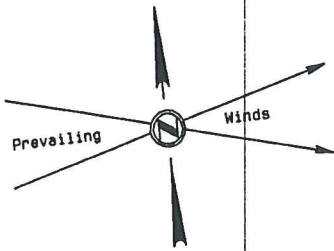

Access Road

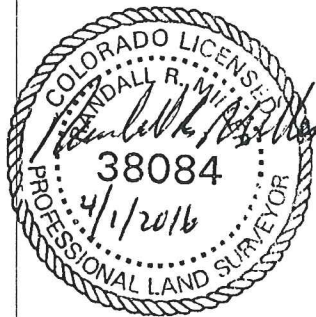

350'

75'

FLARE

75'

162.5'

> 100'

SEPARATORS

75'

PUMPING UNITS AND/OR
OTHER ARTIFICIAL LIFT

15' TYP.

122.5'

182.5'

RR 0780 1-16H

RR 0780 2-16H

RR 0780 3-16H

RR 0780 4-16H

100'

350'

350'



Reclaimed Area

GRAPHIC SCALE

1"=50'

50 0 50

NORTH PARK ENGINEERING & CONSULTING, INC.
PO Box 395 Walden, CO 80480 970-723-3725