

NOBLE ENERGY INC.
 Barthol A34-05X
 SWW 34-6N-64W
 1980 FNL & 660 FWL
 WELD COUNTY, CO
 Wattenberg
CURRENT WELLBORE SCHEMATIC
 with PROPOSED P&A
 5/3/2016

API: 05-123-26411
 COGCC #

GL Elev: 4659'
 KB Elev: 4672'


Spud Date: 10/19/2007

Surface Casing :
 8 5/8" 24# @ 780'
 Cement: 326 sx
 TOC: Surface

TOC @ 1838'

Nio Top 6556'

Production Casing :
 4 1/2" 11.6# @ 7020'
 Cement: 890 sx
 TD: 10/22/2007

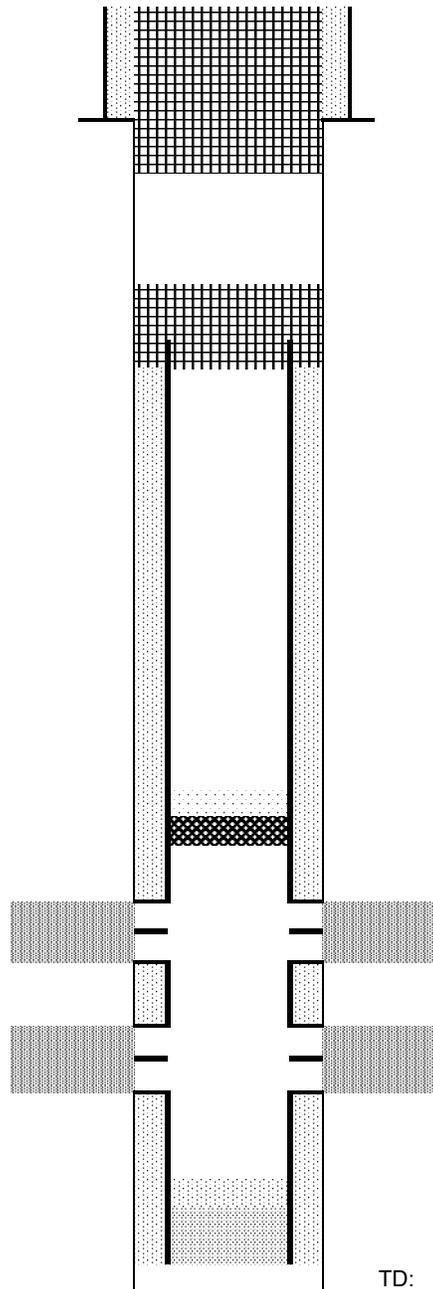

Cut surface casing off 6'-8' below surface.

Pump approx 272 sx shoe plug @ 880'
 Will bring cement to surface

Pump 100 sx stub plug where csg was pulled
 Cut and pull csg @ 1838'

CIBP @ 6505' w/ 2 sx cement on top

Niobrara Perforations 6555' - 6693'

Codell Perforations 6861' - 6876'

TD: 7025'