


NOBLE ENERGY INC.
 Cervi 11-35
 NWNW 35-4N-63W
 664 FNL & 657 FWL
 WELD COUNTY, CO
 Wattenberg
CURRENT WELLBORE SCHEMATIC
 with PROPOSED P&A
 5/24/2016

API: 05-123-21032

KB Elev: 4762'
 GL Elev: 4752'

Spud Date: 11/2/2002

Surface Casing :
 8 5/8", 24# @ 526'
 Cement: 370 sx
 TOC: Surface

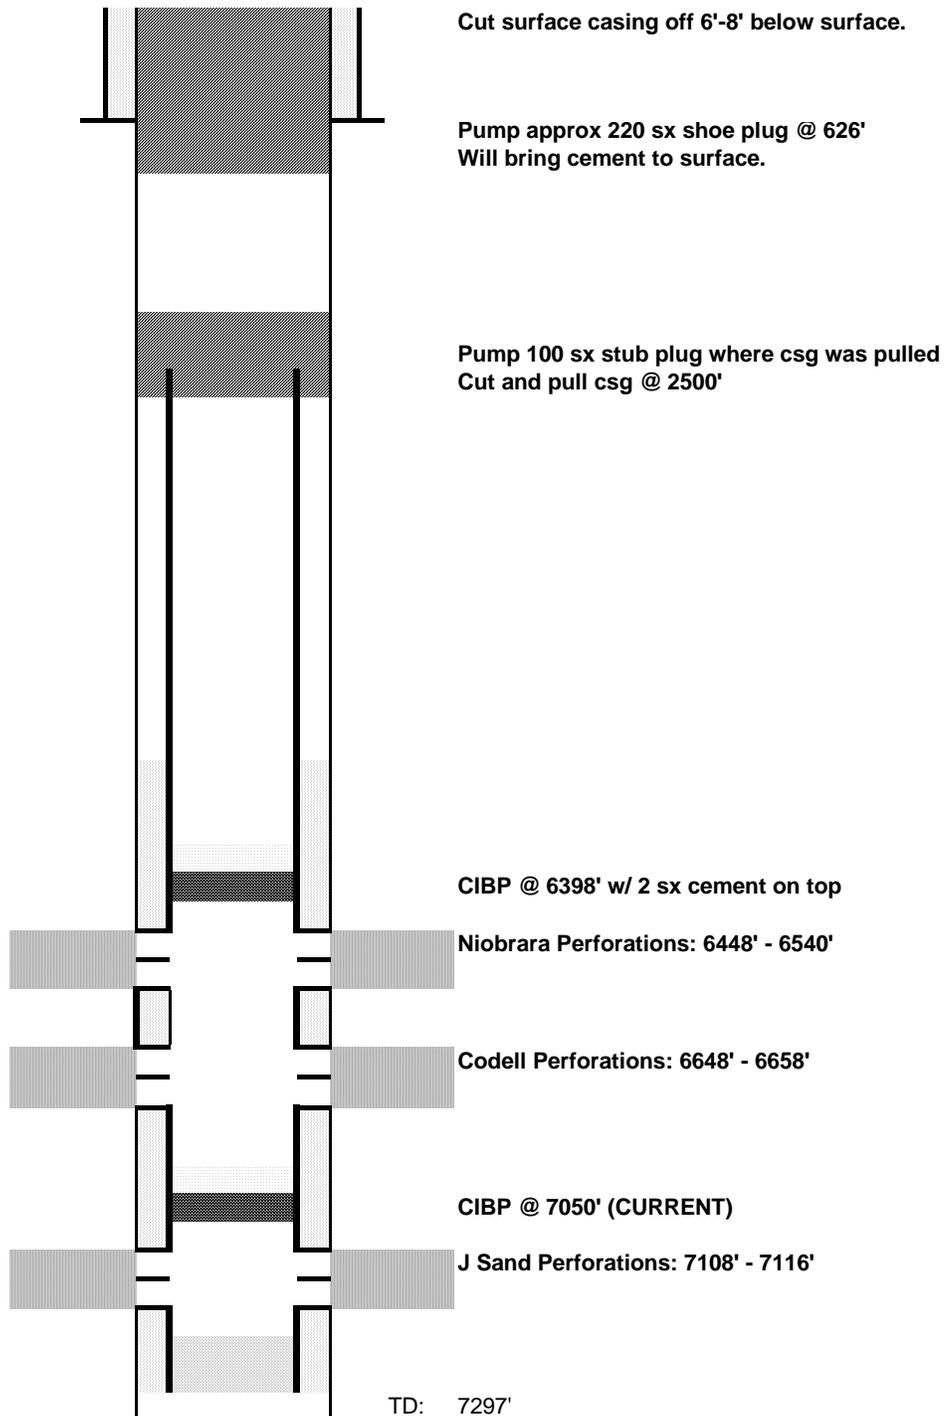

TOC @ 6118'

Production Casing :
 4 1/2", 11.6#, LS-75 @ 7287'
 Cement: 170 sx
 Run Date: 11/7/2002