


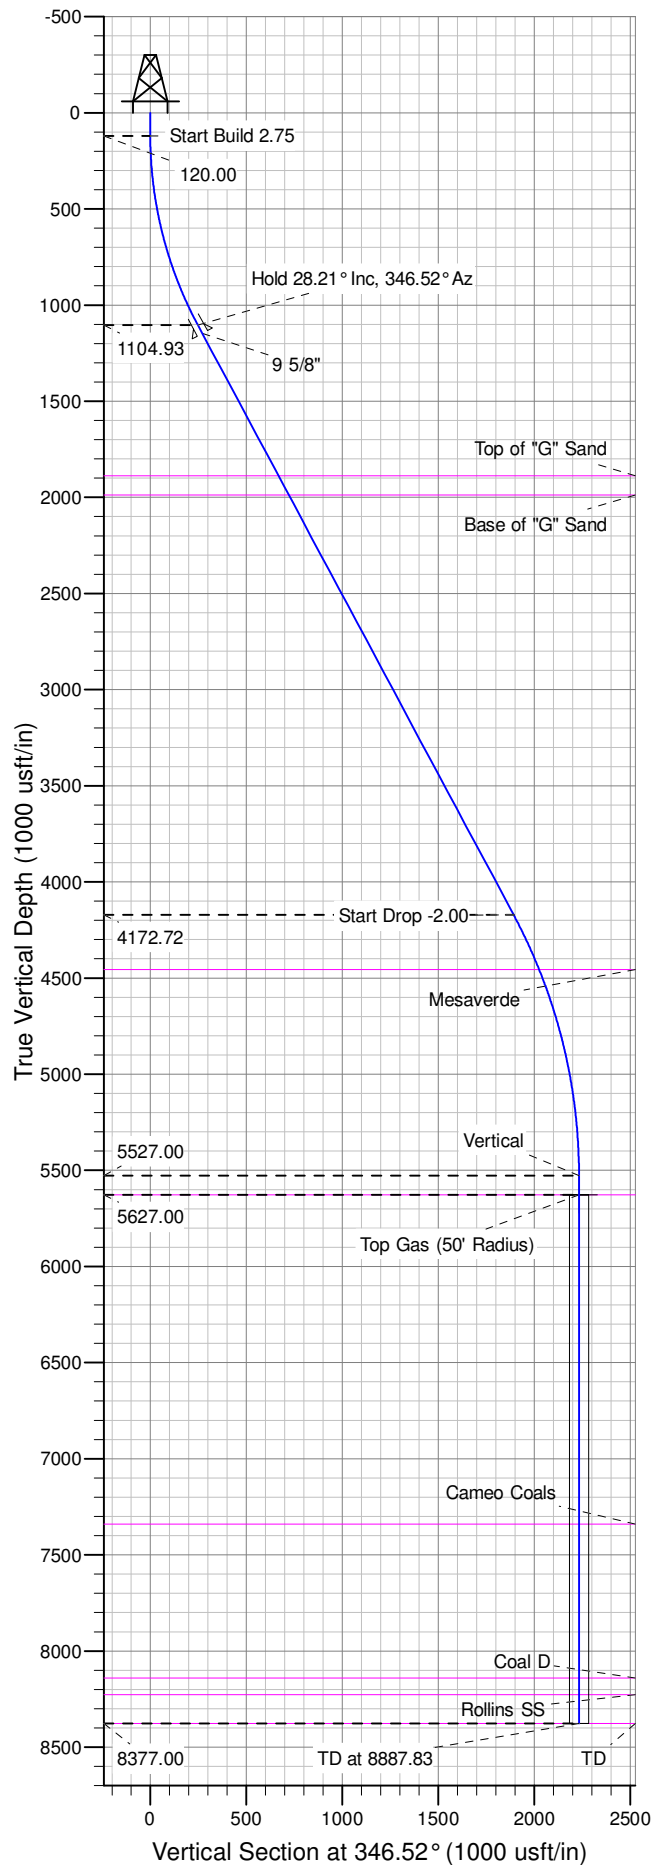


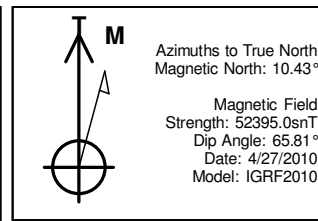

Well Name: RWF 41-23  
Surface Location: RWF 43-23 Pad  
North American Datum 1983 , US State Plane 1983 , Colorado Central Zone  
Ground Elevation: 5599.00  
+N/-S +E/-W Northing Easting Latitude Longitude Slot  
0.00 0.00 1619214.51 2337904.00 39.51004 -107.84692 B09  
KELLY BUSHING @ 5625.00usft (Nabors 576 (26' RKB) mab)

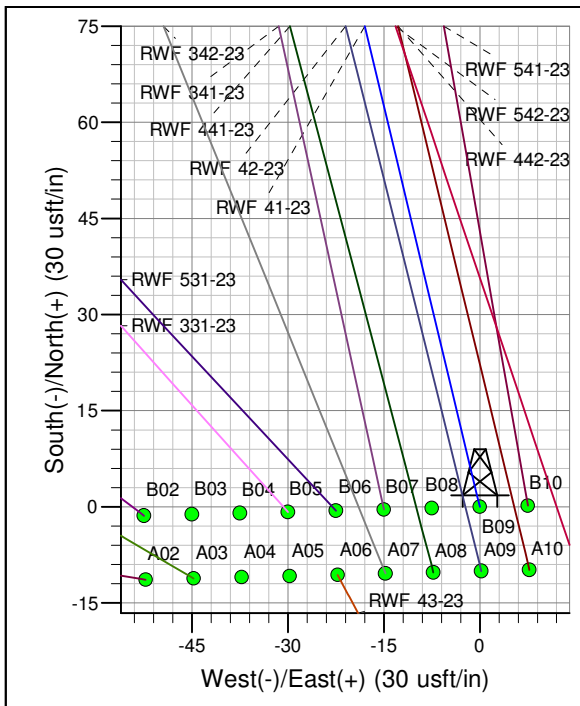

ANNOTATIONS									
TVD	MD	Inc	Azi	+N/-S	+E/-W	Vsect	Departure	Annotation	
120.00	120.00	0.00	0.00	0.00	0.00	0.00	0.00	0.00	Start Build 2.75
1104.93	1145.88	28.21	346.52	240.69	-57.69	247.50	247.50	Hold 28.21° Inc, 346.52° Az	
4172.72	4627.24	28.21	346.52	1841.10	-441.28	1893.25	1893.25	Start Drop -2.00	
5527.00	6037.83	0.00	0.00	2172.05	-520.60	2233.57	2233.57	Vertical	
5627.00	6137.83	0.00	0.00	2172.05	-520.60	2233.57	2233.57	Top Gas	
8377.00	8887.83	0.00	0.00	2172.05	-520.60	2233.57	2233.57	TD at 8887.83	

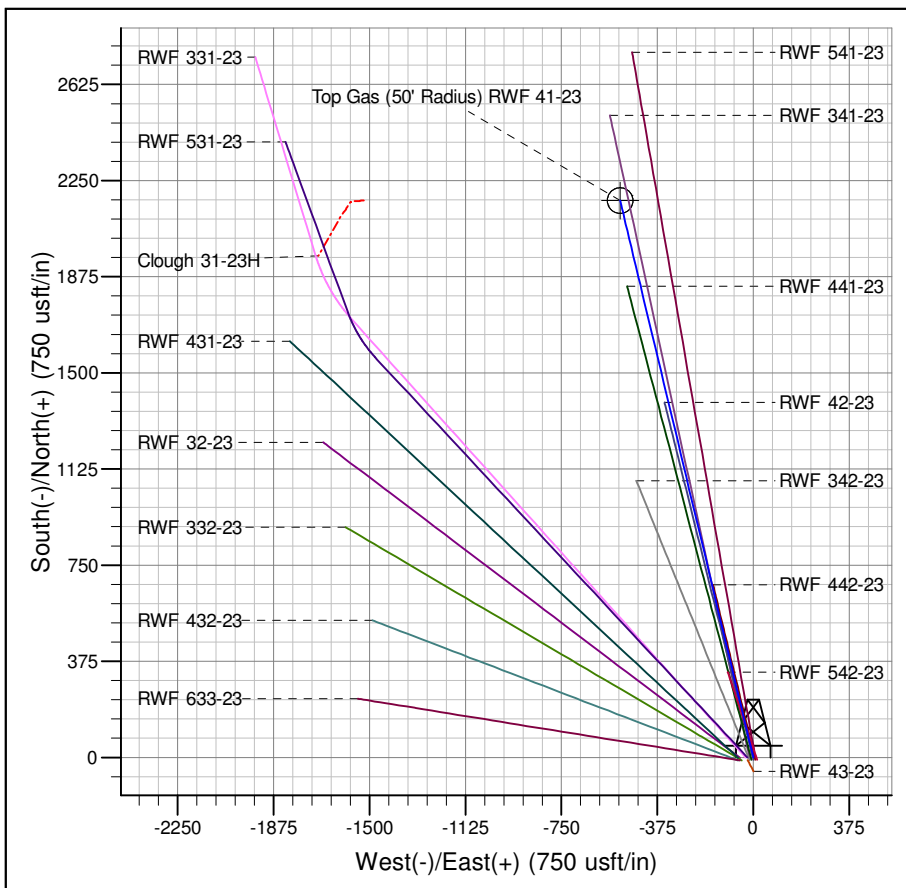

Project: RU 23-06S-094W  
Site: RWF 43-23 Pad  
Well: RWF 41-23  
Plan #4 26Mar14 kjs