

NOBLE ENERGY INC.
 EHRlich 13-22
 NWNW 13-4N-67W
 465 FNL & 465 FWL
 WELD COUNTY, CO
 Wattenberg
CURRENT WELLBORE SCHEMATIC
 with PROPOSED P&A
 6/1/2016

API: 05-123-19846
 COGCC #

GL Elev: 4762'
 KB Elev: 4775'


Spud Date: 3/23/2000

Surface Casing :
 8-5/8" 24# @ 372'
 Cement: 260 sx
 TOC: Surface

TOC @ 280'
Will confirm via CBL

Nio Top @ 6897'

Production Casing :
 4-1/2" 11.6# N-80 @ 7433'
 Cement: 720 sx
 TD: 3/27/2000

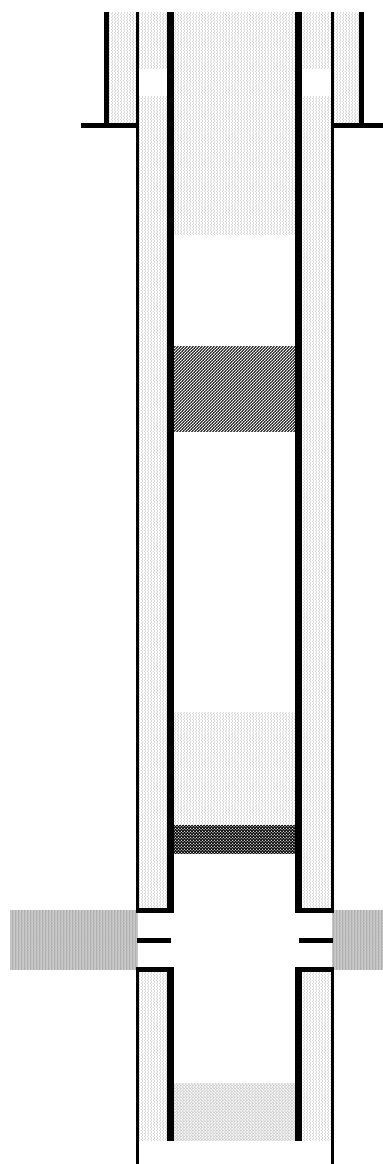

Cut surface casing off 6'-8' below surface.

Pump 10 sx in PCxSC annulus at surface.

Pump 40 sx shoe plug in 4-1/2" csg at 472'
 Will bring cement to surface.

WW	198	348
FH	276	426
SC	372	472

Pump 25 sx courtesy plug at 2500'

CIBP @ 7145' w/ 35 sx cement on top

Codell Perforations 7195'-7210'

TD: 7432'