

**NOBLE ENERGY INC.**  
 Cervi 42-27  
 SENE 27-4N-63W  
 2042 FNL & 661 FEL  
 WELD COUNTY, CO  
 Wattenberg  
**CURRENT WELLBORE SCHEMATIC**  
 with PROPOSED P&A  
 6/2/2016

API: 05-123-21031


KB Elev: 4792'  
 GL Elev: 4782'

Spud Date: 10/28/2002

**Surface Casing :**  
 8 5/8", 24# @ 534'  
 Cement: 378 sx  
 TOC: Surface

TOC @ 6032'

**Production Casing :**  
 4 1/2", 11.6#, LS-75 @ 7281'  
 Cement: 180 sx  
 Run Date: 11/1/2002

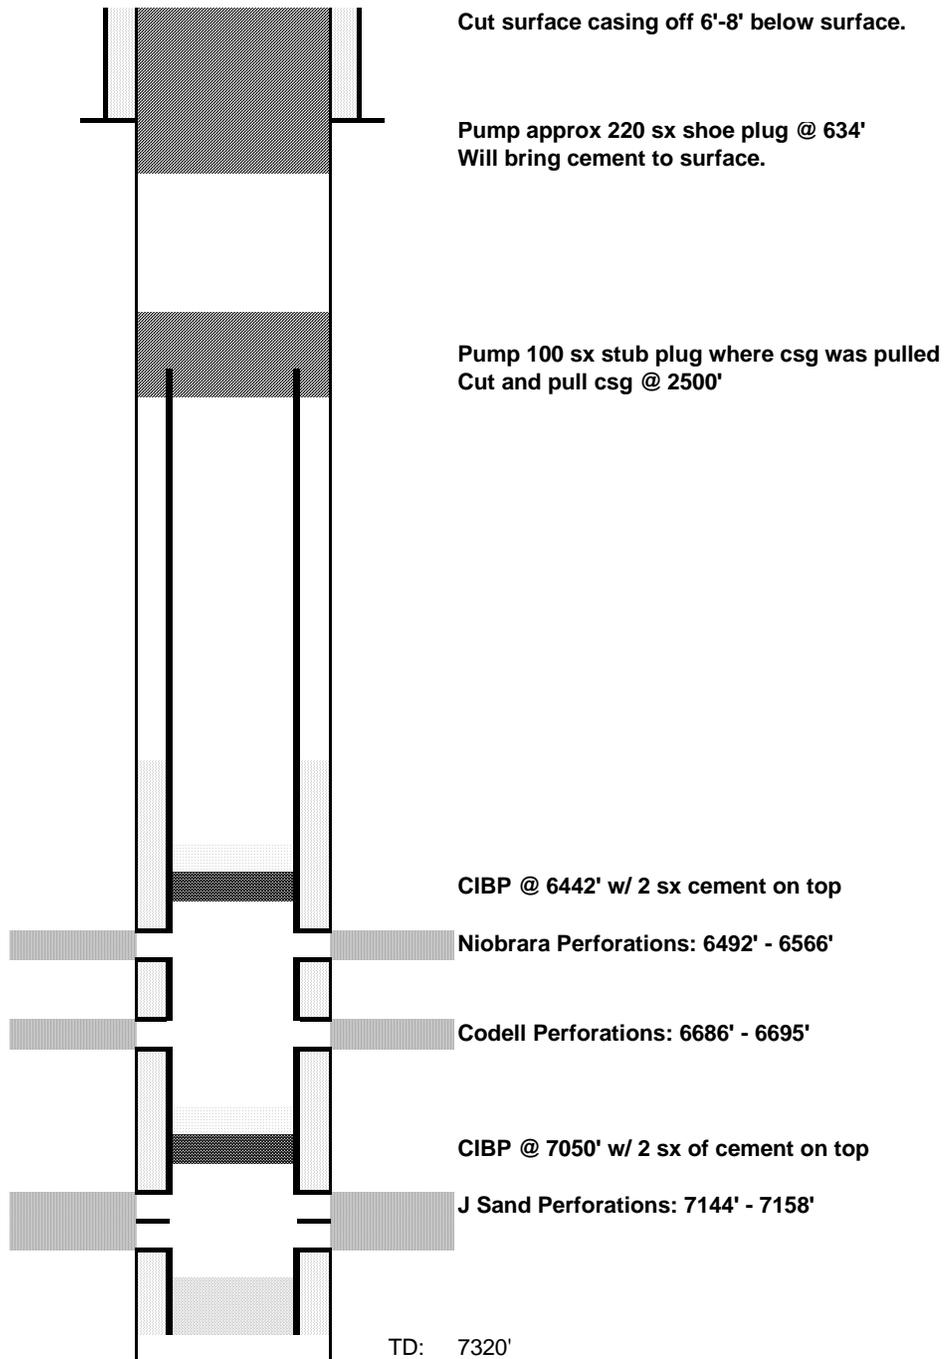

TD: 7320'