

T7N, R80W, 6th P.M.

SandRidge Exploration & Production, LLC

Multi-Well Plan
 RAY RANCH 0780 S16 PAD
 Sections 16 and 21, T7N, R80W, 6th P.M.,
 Jackson County, Colorado.

BASIS OF BEARINGS:
 US STATE PLANE 1983
 CO NORTH 0501 GRID



BASIS OF ELEVATION

SPOT ELEVATION AT THE NE CORNER OF SECTION 21,
 T7N, R80W, 6TH PM, TAKEN FROM THE COALMONT
 QUADRANGLE, USGS 7.5 MIN QUAD (TOPOGRAPHIC MAP)
 WITH SAID ELEVATION MARKED AS BEING 8223 FEET.

SURFACE USE

AGRICULTURAL/GRAZING

GRAPHIC SCALE 1"=2000'

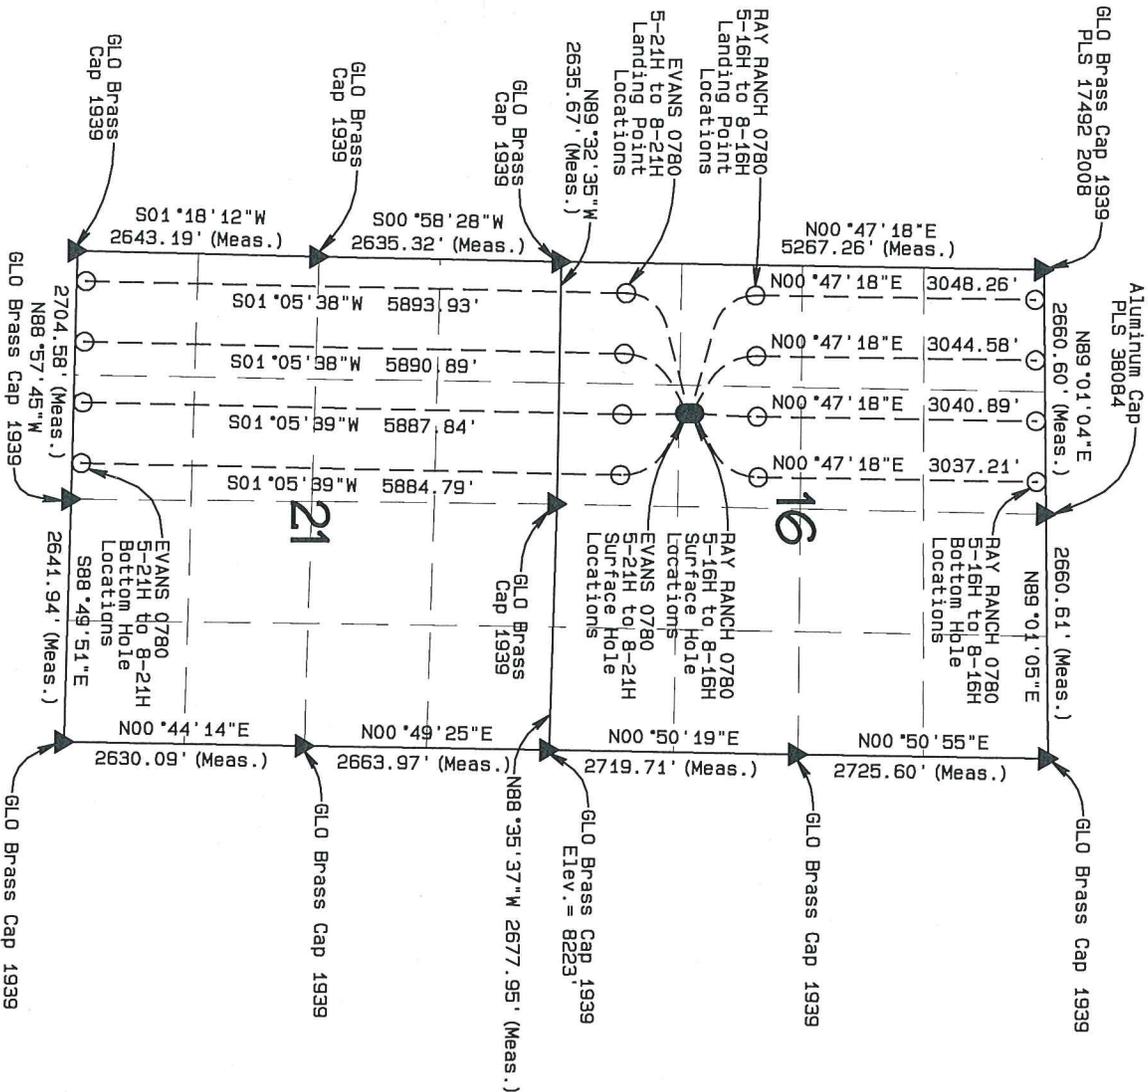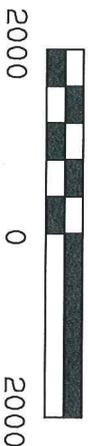

THIS IS TO CERTIFY THAT THE ABOVE PLAT WAS PREPARED FROM
 FIELD NOTES OF ACTUAL SURVEY MADE BY ME OR UNDER MY
 SUPERVISION AND THAT THE SAME ARE TRUE AND CORRECT TO THE
 BEST OF MY KNOWLEDGE AND BELIEF.



LEGEND

- FOUND CORNER
- PROPOSED WELL
- PROPOSED BHL/LPL

NORTH PARK ENGINEERING &
 CONSULTING, INC.

P.O. Box 395
 WALDEN, CO 80480
 (970) 723-3725

DATE OF FIELD WORK: MAY 3, 2016 DRAWING COMPLETION: MAY 19, 2016
 SURVEYED BY: ADL DRAWN BY: TWH CHECKED BY: RRM

SandRidge Exploration & Production, LLC

CULTURAL FEATURES FROM WELL HEADS

RAY RANCH 0780 S16 PAD

NE1/4SW1/4 of SECTION 16, T7N, 80W, 6th PM

RAY RANCH 0780 5-16H

Surface Location

CULTURAL FEATURE TABLE FROM WELL HEAD		
EXISTING FEATURE	DIRECTION	LENGTH
BUILDING	N 24.32° W	3852'
BUILDING UNIT		+5280'
HIGH OCC. BUILDING UNIT		+5280'
DESIGNATED OUTSIDE AREA		+5280'
PUBLIC ROAD		+5280'
POWER LINE	S 60.62° W	1322'
RAILROAD		+5280'
PROPERTY LINE	S 0.47° E	1483'

EVANS 0780 5-21H

Surface Location

CULTURAL FEATURE TABLE FROM WELL HEAD		
EXISTING FEATURE	DIRECTION	LENGTH
BUILDING	N 23.70° W	3948'
BUILDING UNIT		+5280'
HIGH OCC. BUILDING UNIT		+5280'
DESIGNATED OUTSIDE AREA		+5280'
PUBLIC ROAD		+5280'
POWER LINE	S 60.62° W	1271'
RAILROAD		+5280'
PROPERTY LINE	S 0.47° E	1378'

RAY RANCH 0780 6-16H

Surface Location

CULTURAL FEATURE TABLE FROM WELL HEAD		
EXISTING FEATURE	DIRECTION	LENGTH
BUILDING	N 24.22° W	3866'
BUILDING UNIT		+5280'
HIGH OCC. BUILDING UNIT		+5280'
DESIGNATED OUTSIDE AREA		+5280'
PUBLIC ROAD		+5280'
POWER LINE	S 60.62° W	1315'
RAILROAD		+5280'
PROPERTY LINE	S 0.47° E	1468'

EVANS 0780 6-21H

Surface Location

CULTURAL FEATURE TABLE FROM WELL HEAD		
EXISTING FEATURE	DIRECTION	LENGTH
BUILDING	N 23.78° W	3934'
BUILDING UNIT		+5280'
HIGH OCC. BUILDING UNIT		+5280'
DESIGNATED OUTSIDE AREA		+5280'
PUBLIC ROAD		+5280'
POWER LINE	S 60.62° W	1278'
RAILROAD		+5280'
PROPERTY LINE	S 0.47° E	1393'

RAY RANCH 0780 7-16H

Surface Location

CULTURAL FEATURE TABLE FROM WELL HEAD		
EXISTING FEATURE	DIRECTION	LENGTH
BUILDING	N 24.13° W	3880'
BUILDING UNIT		+5280'
HIGH OCC. BUILDING UNIT		+5280'
DESIGNATED OUTSIDE AREA		+5280'
PUBLIC ROAD		+5280'
POWER LINE	S 60.62° W	1308'
RAILROAD		+5280'
PROPERTY LINE	S 0.47° E	1453'

EVANS 0780 7-21H

Surface Location

CULTURAL FEATURE TABLE FROM WELL HEAD		
EXISTING FEATURE	DIRECTION	LENGTH
BUILDING	N 23.87° W	3921'
BUILDING UNIT		+5280'
HIGH OCC. BUILDING UNIT		+5280'
DESIGNATED OUTSIDE AREA		+5280'
PUBLIC ROAD		+5280'
POWER LINE	S 60.62° W	1286'
RAILROAD		+5280'
PROPERTY LINE	S 0.47° E	1408'

RAY RANCH 0780 8-16H

Surface Location

CULTURAL FEATURE TABLE FROM WELL HEAD		
EXISTING FEATURE	DIRECTION	LENGTH
BUILDING	N 24.05° W	3893'
BUILDING UNIT		+5280'
HIGH OCC. BUILDING UNIT		+5280'
DESIGNATED OUTSIDE AREA		+5280'
PUBLIC ROAD		+5280'
POWER LINE	S 60.62° W	1300'
RAILROAD		+5280'
PROPERTY LINE	S 0.47° E	1438'

EVANS 0780 8-21H

Surface Location

CULTURAL FEATURE TABLE FROM WELL HEAD		
EXISTING FEATURE	DIRECTION	LENGTH
BUILDING	N 23.97° W	3907'
BUILDING UNIT		+5280'
HIGH OCC. BUILDING UNIT		+5280'
DESIGNATED OUTSIDE AREA		+5280'
PUBLIC ROAD		+5280'
POWER LINE	S 60.62° W	1293'
RAILROAD		+5280'
PROPERTY LINE	S 0.47° E	1423'

