


Caerus Oil & Gas LLC

PARACHUTE CREEK #5A  
LOTS 1 & 6, SECTION 17, T6S, R96W, 6th P.M.  
GARFIELD COUNTY, COLORADO

DRAWN BY: SLW	DATE DRAWN: 06-03-15
SCALE: 1" = 50'	
INTERIM RECLAMATION PLAN	FIGURE #4



UELS, LLC  
Corporate Office \* 85 South 200 East  
Vernal, UT 84078 \* (435) 789-1017

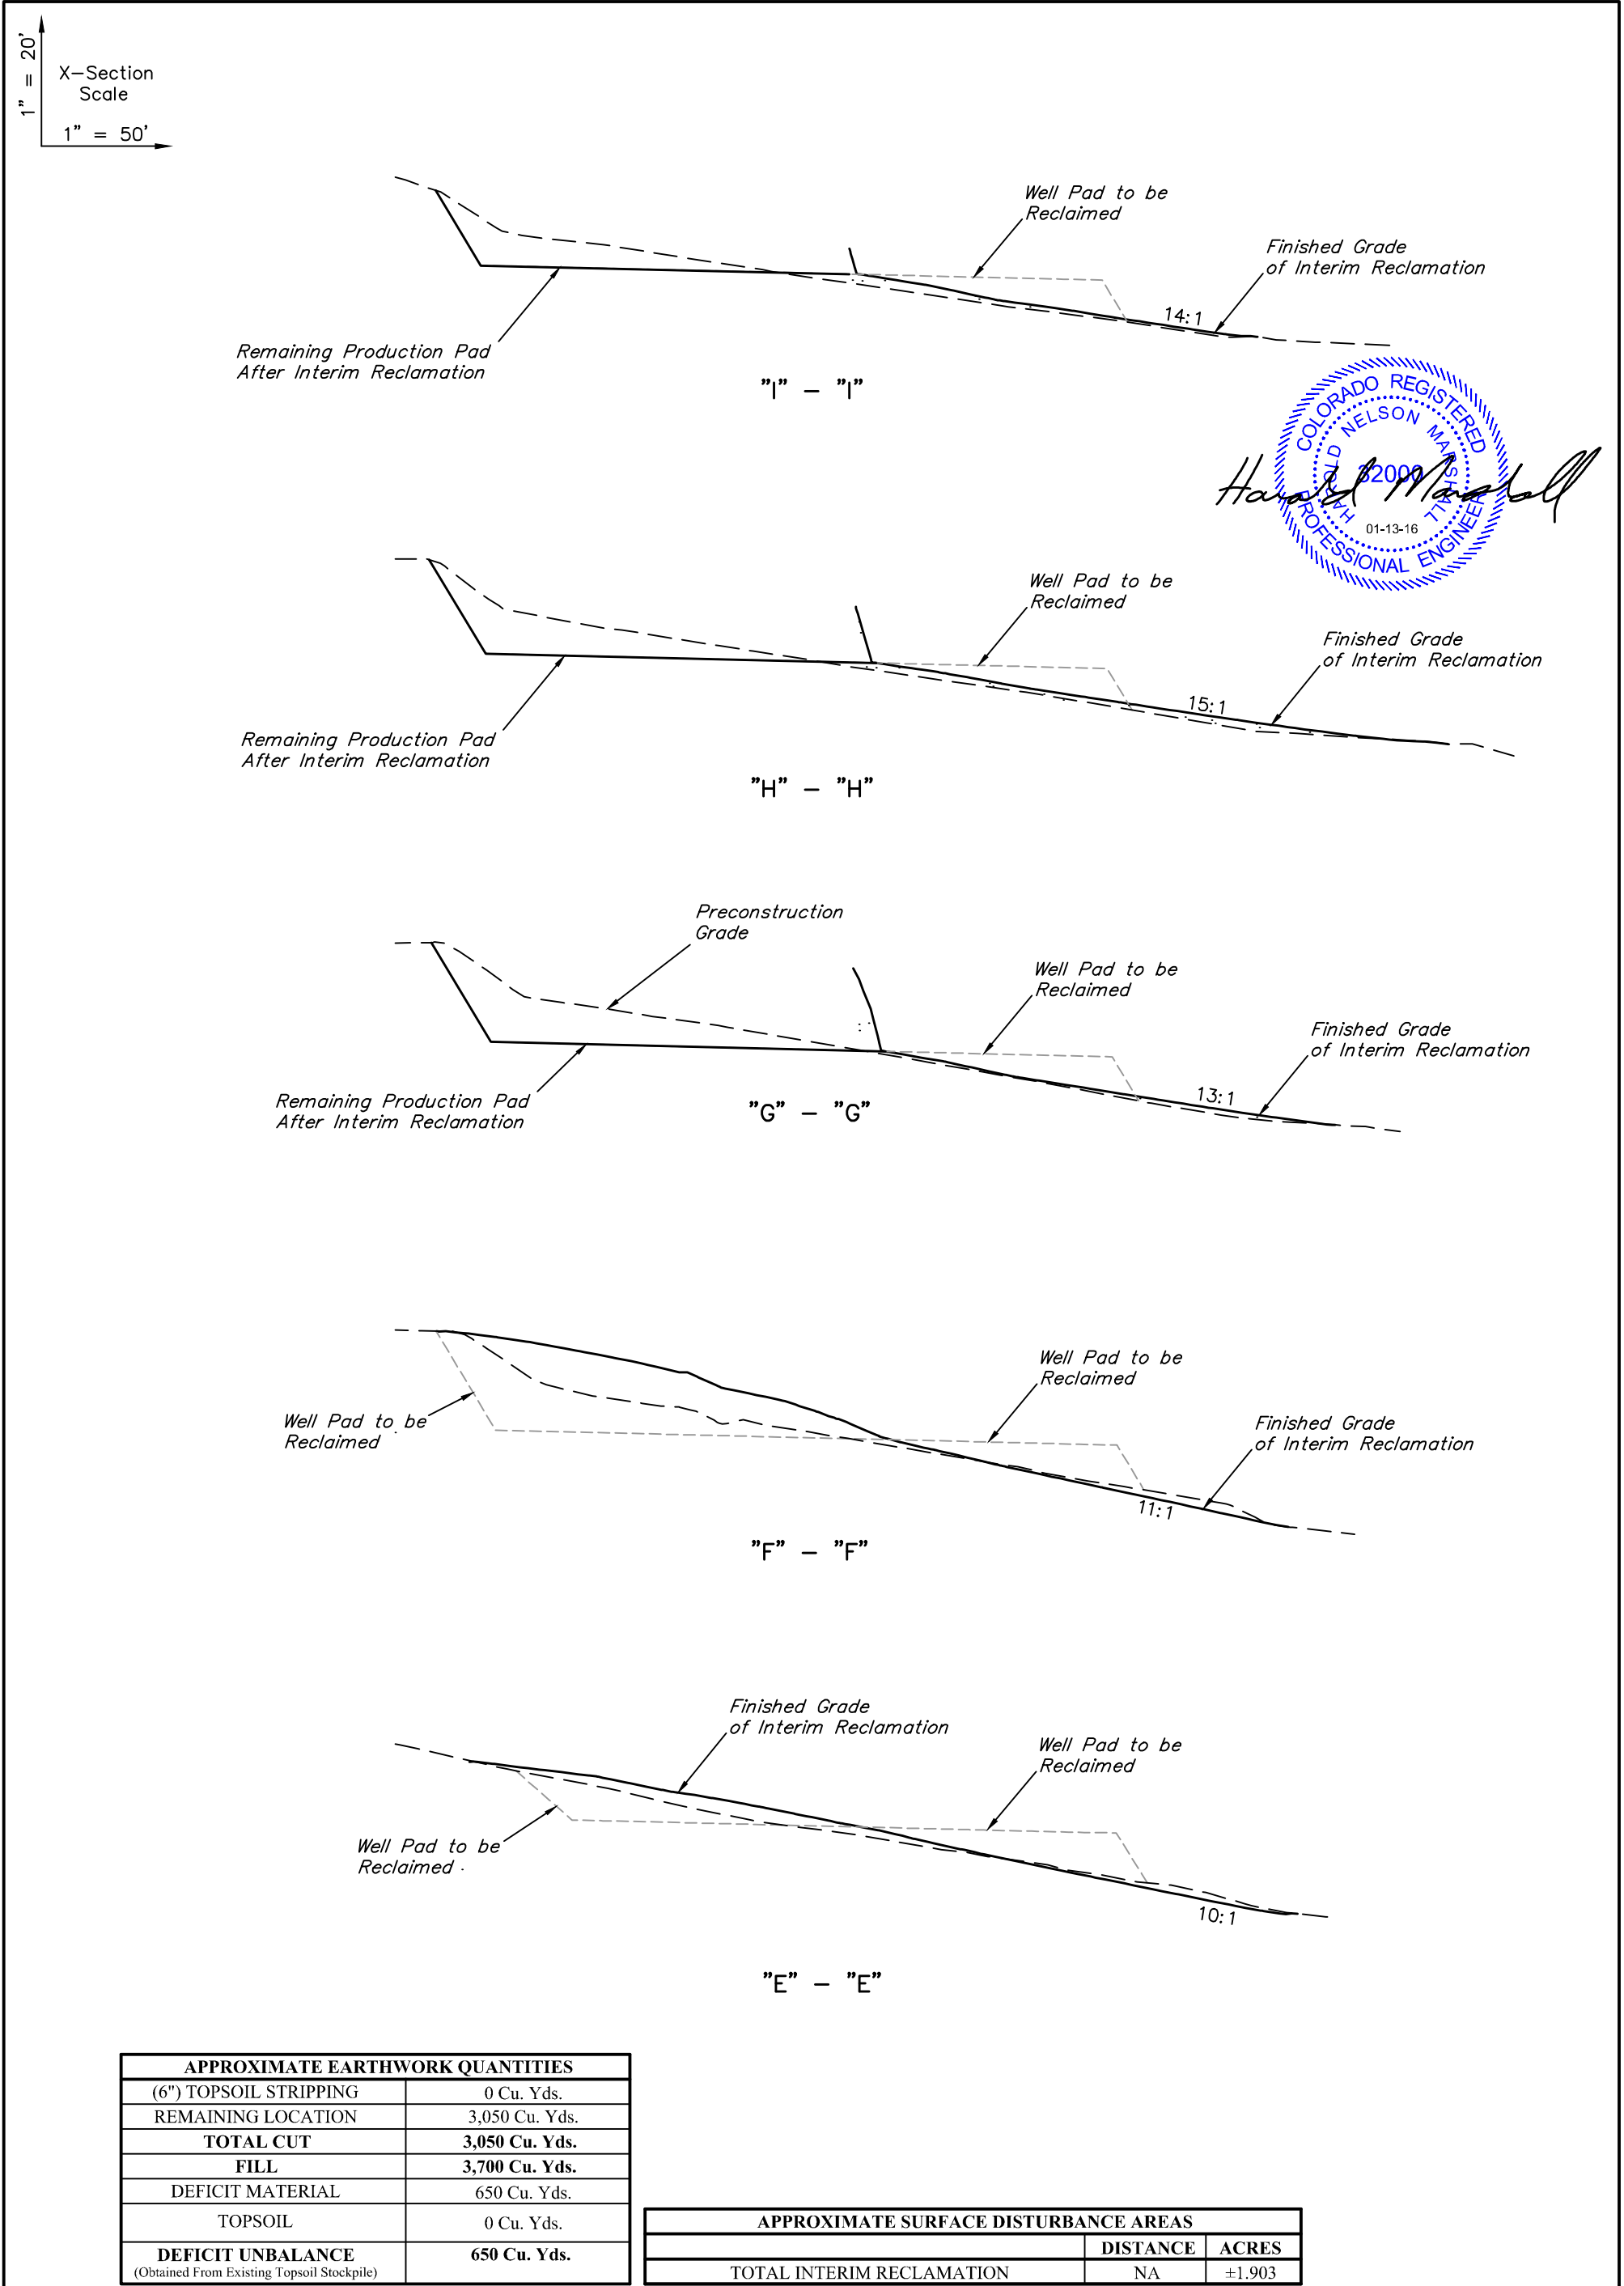

*Harold Marshall*  
2009  
01-13-16  
COLORADO REGISTERED  
JLD NELSON MARSHALL  
PROFESSIONAL ENGINEER