

- NOTES:**
- Flare Stack is to be located a min. of 100' from the wellhead.
 - Contours shown at 2' intervals.

REV: 5 05-17-16 C.D.L. (CHANGE FLARE PIT TO FLARE STACK)

Caerus Oil & Gas LLC

**PARACHUTE CREEK #5A
LOTS 1 & 6, SECTION 17, T6S, R96W, 6th P.M.
GARFIELD COUNTY, COLORADO**




UELS, LLC
Corporate Office * 85 South 200 East
Vernal, UT 84078 * (435) 789-1017

DRAWN BY: SLW	DATE DRAWN: 06-03-15
SCALE: 1" = 50'	

TYPICAL RIG LAYOUT

FIGURE #3A

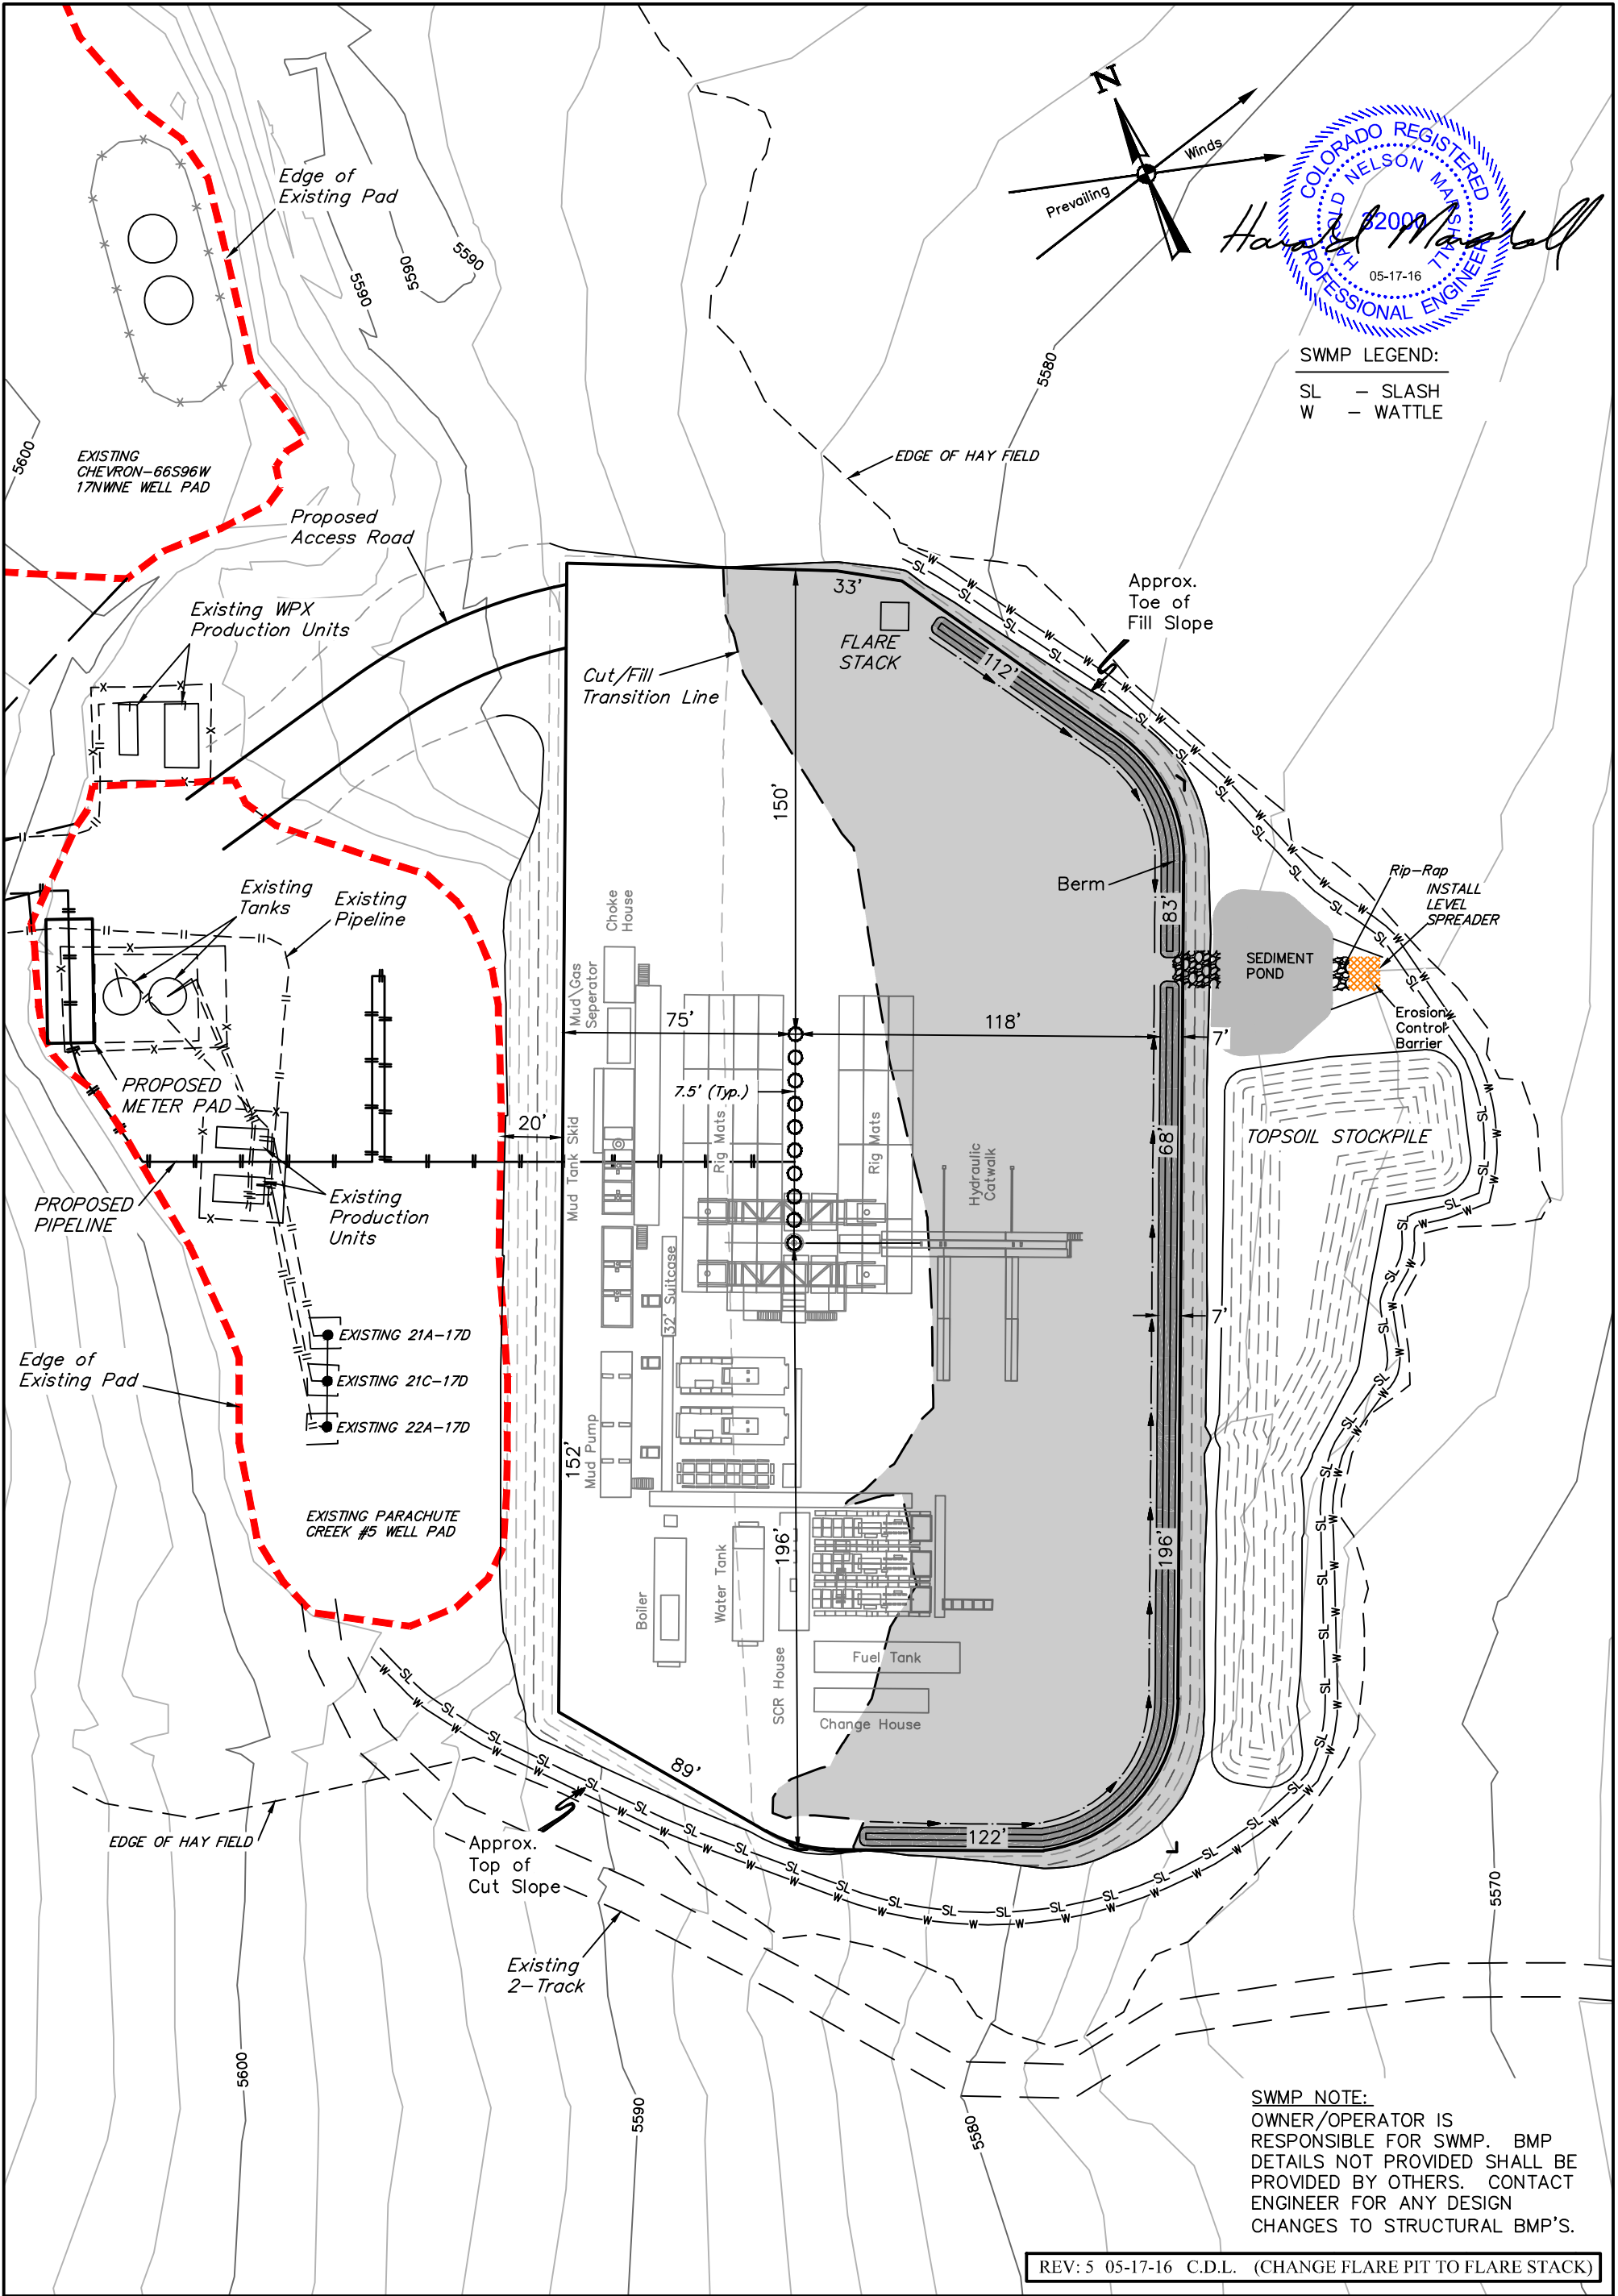

- NOTES:**
- Flare Stack is to be located a min. of 100' from the wellhead.
 - Contours shown at 2' intervals.

Caerus Oil & Gas LLC

**PARACHUTE CREEK #5A
LOTS 1 & 6, SECTION 17, T6S, R96W, 6th P.M.
GARFIELD COUNTY, COLORADO**



UELS, LLC
Corporate Office * 85 South 200 East
Vernal, UT 84078 * (435) 789-1017

DRAWN BY: SLW	DATE DRAWN: 06-03-15
SCALE: 1" = 50'	
TYPICAL RIG LAYOUT	FIGURE #3B