

NOBLE ENERGY INC.
SIDWELL 26-1G4
NENE 26-6N-64W
659' FNL & 661' FEL
WELD COUNTY, CO
Wattenberg
CURRENT WELLBORE SCHEMATIC
with PROPOSED P&A
2/4/2016

API: 05-123-17833
 COGCC #

GL Elev: 4632'
 KB Elev: 4646'

Spud Date: 2/10/1994

Surface Casing :
 8 5/8" 23# @ 530'
 Cement: 295 sx
 TOC: Surface


Casing Repair Cement from 2000' - 3999'

Casing Repair Cement from 5382' - 5464'
Casing Patch @ 5439'

TOC @ 6026'

Nio Top @ 6526'

Production Casing :
 3 1/2" 7.7# @ 6995'
 Cement: 318 sx (calc'd) + 35 sx + 240 sx
 TD: 2/15/1994

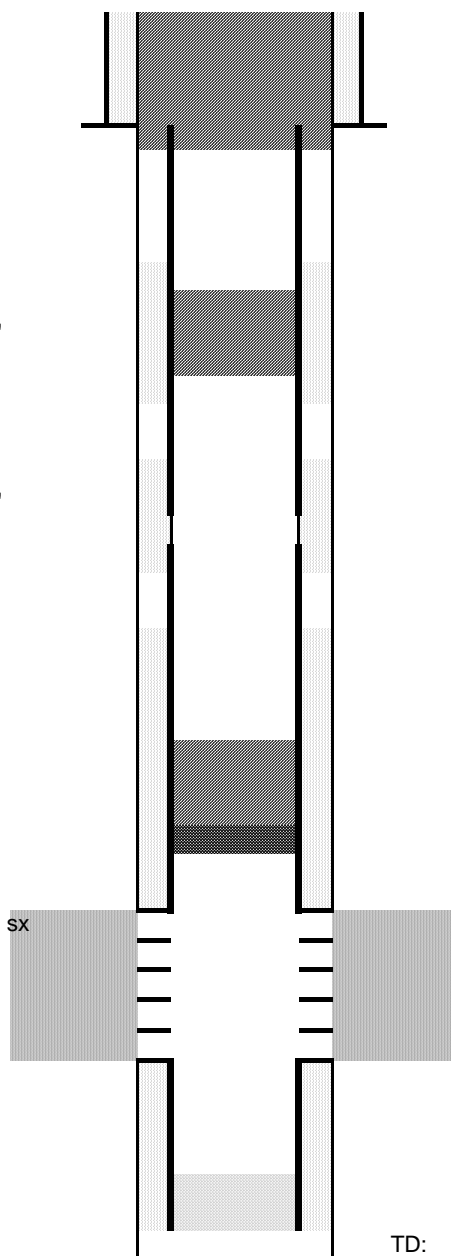

Cut surface casing off 6'-8' below surface.

Pump approx 200 sx stub/shoe plug @ 630'
Will bring cement to surface.
Cut and pull csg @ 630'

Pump 10 sx Balance/Courtesy Plug @ 2500'

Pump 15 sx on top of CIBP @ 6745'

CIBP @ 6745'

Codell Perforations 6795' - 6805'

TD: 7014'