

**NOBLE ENERGY INC.**  
 Booth N25-14  
 SESW 25-5N-67W  
 1395 FSL & 1298 FWL  
 WELD COUNTY, CO  
 Wattenberg  
**CURRENT WELLBORE SCHEMATIC**  
 with PROPOSED P&A  
 7/6/2016

API: 05-123-22709  
 COGCC #

GL Elev: 4930'  
 KB Elev: 4946'

**Spud Date:** 2/24/2005

**Surface Casing :**

8-5/8" 24# J-55 @ 855'  
 Cement: 600 sx  
 TOC: Surface

<b>WW</b>	250	400
<b>FH</b>	527	677
<b>SC</b>	855	955


**No Sussex completions within 1 mile**

**TOC @ 6790'**

**Nio Top 7276'**

**Production Casing :**

4-1/2" 11.6# M-80 @ 7763'  
 Cement: 150 sx  
 TD Date: 3/1/2005

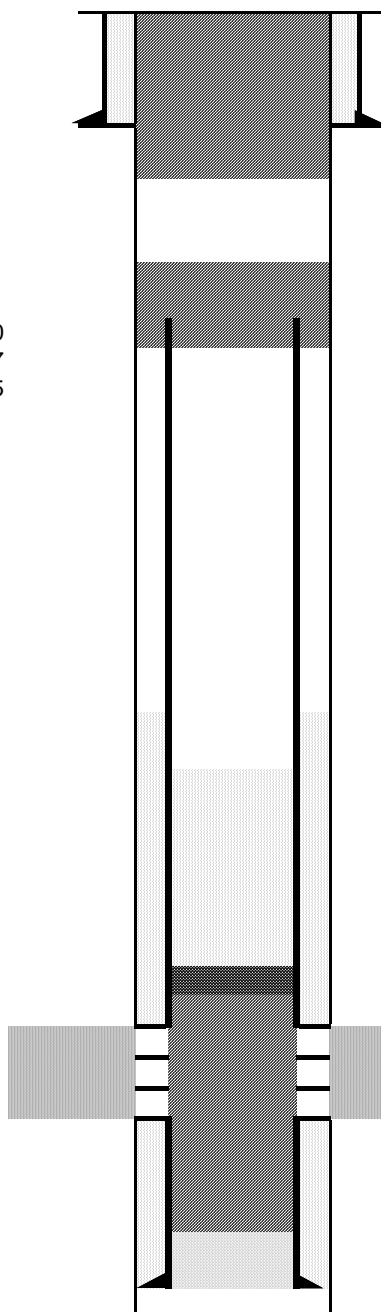

**Cut surface casing off 6'-8' below surface.**

**Pump approx 455 sx shoe plug @ 955'**  
**Will bring cement to surface.**

**Pump 100 sx stub plug where csg pulled**  
**Cut and pull csg @ 2500'**

**Set CIBP at 7536'**  
**Pump 30 sx cement atop it**  
**to bring cmt above Niobrara**

**Codell Perforations 7586'-7606'**

**TD: 7773'**