



Well Name: SR 21-12  
Surface Location: RU 32-12 Pad  
North American Datum 1983 , US State Plane 1983 , Colorado Central Zone  
Ground Elevation: 7254.00

+N/-S  
0.00

+E/-W  
0.00

Northing  
1599238.70





Easting  
2341053.40

Latitude  
39.455441

Longitude  
-107.833942

Slot  
A1

KB @ 7278.00usft (HP 318)

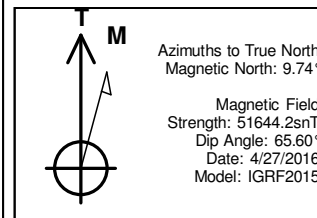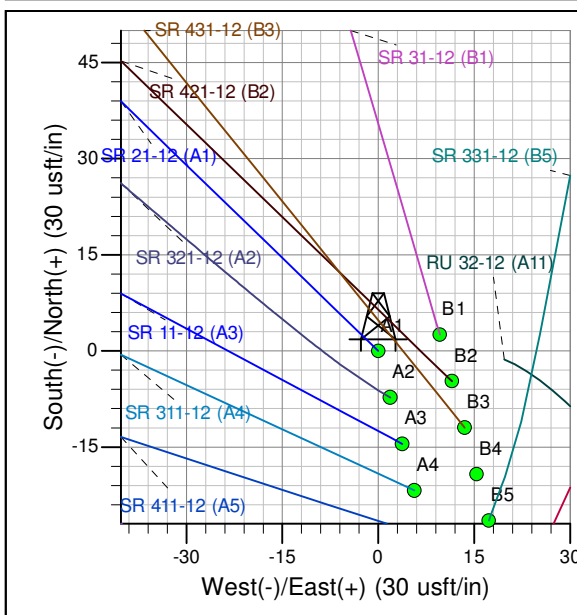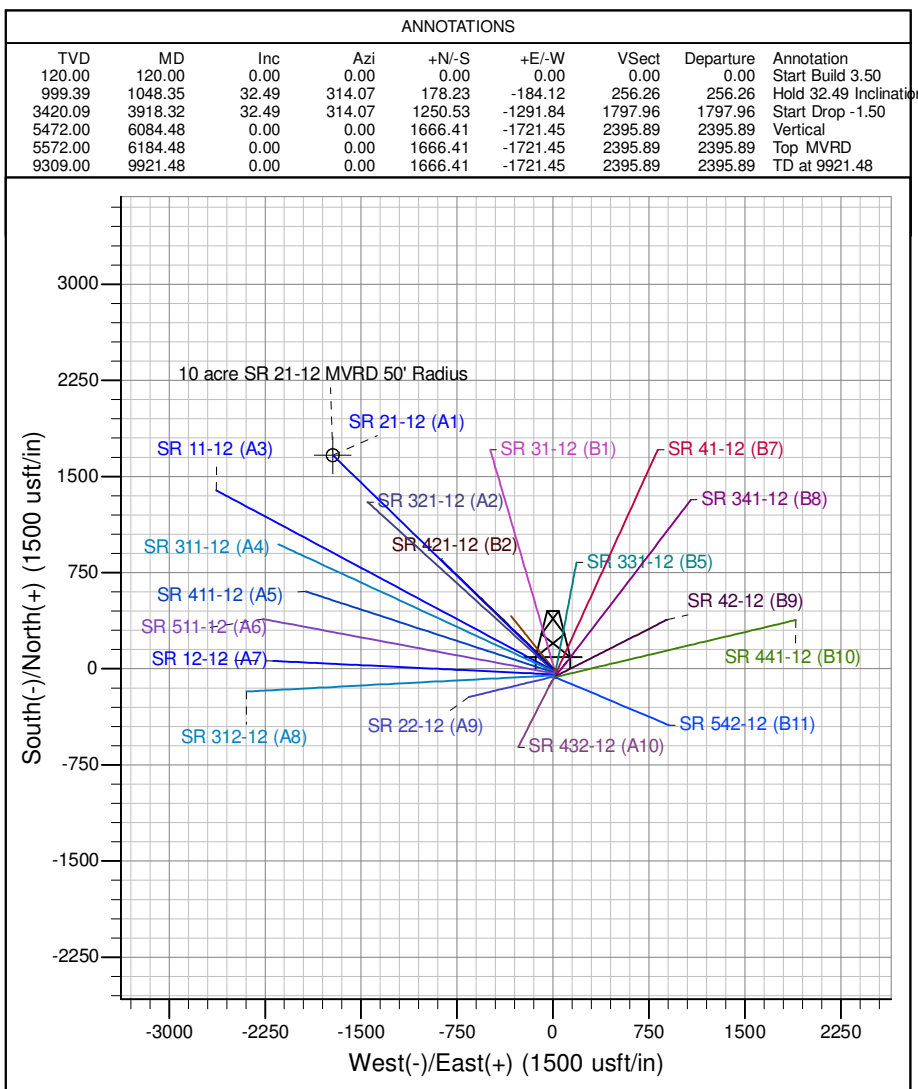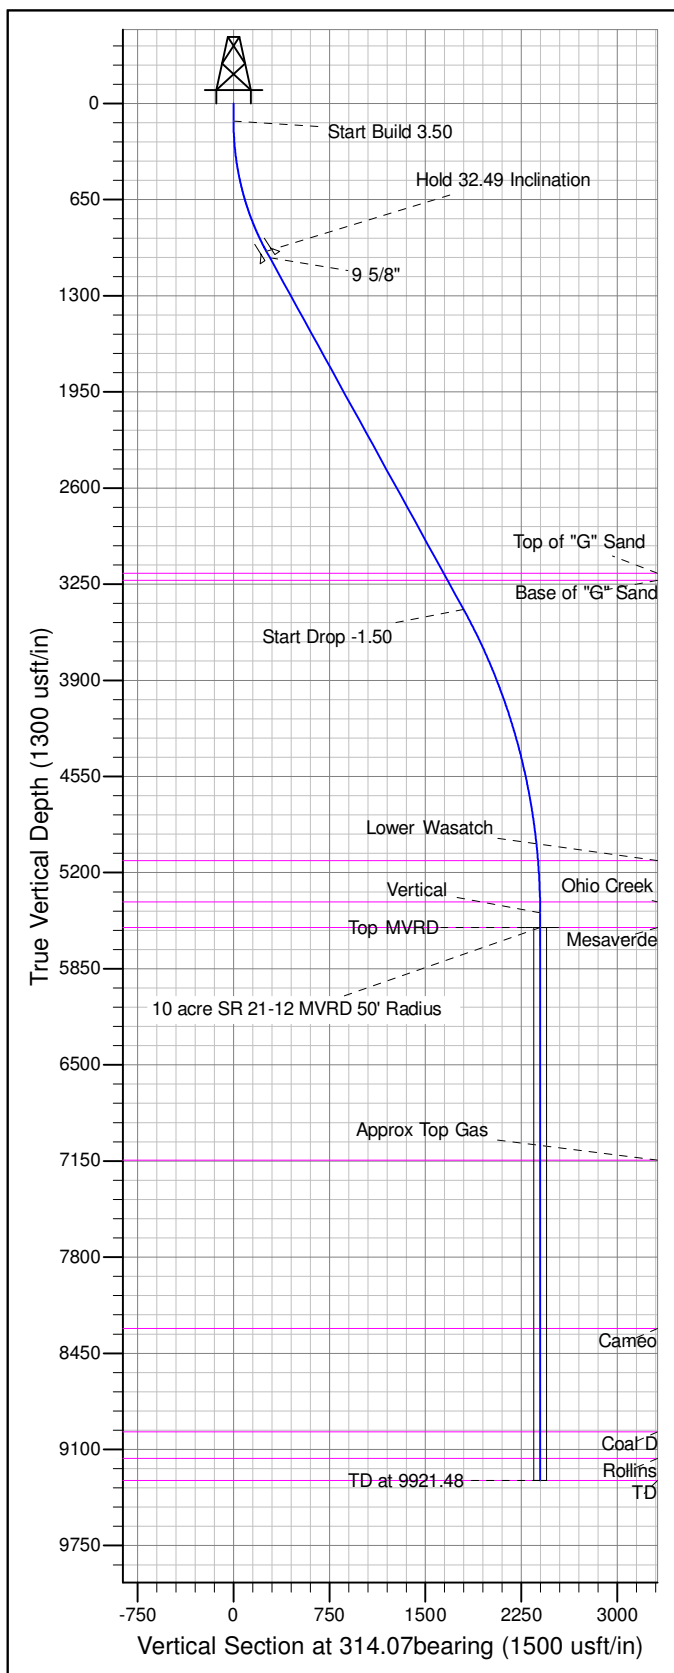

Azimuths to True North  
Magnetic North: 9.74°  
Magnetic Field  
Strength: 51644.2snT  
Dip Angle: 65.60°  
Date: 4/27/2016  
Model: IGRF2015

Project: RU 12-07S-094W  
Site: RU 32-12 Pad  
Well: SR 21-12  
Design #1 27Apr16 sam

#### DESIGN TARGET DETAILS

Name	TVD	+N/-S	+E/-W	Northing	Easting	Latitude	Longitude	Shape
10 acre SR 21-12 MVRD 50' Radius	5572.00	1666.41	-1721.45	1600948.70	2339375.40	39.460016	-107.840039	Circle (Radius: 50.00)
- plan hits target center								