



Well Name: SR 22-12
Surface Location: RU 32-12 Pad
North American Datum 1983 , US State Plane 1983 , Colorado Central Zone
Ground Elevation: 7254.00

+N/-S
0.00

+E/-W
0.00

Northing
1599180.30





Easting
2341067.10

Latitude
39.455282

Longitude
-107.833888

Slot
A9

KB @ 7278.00usft (HP 318)

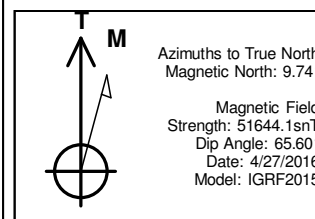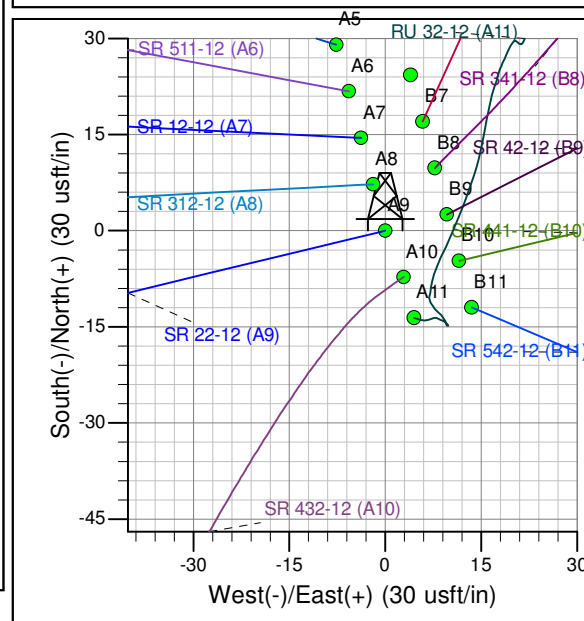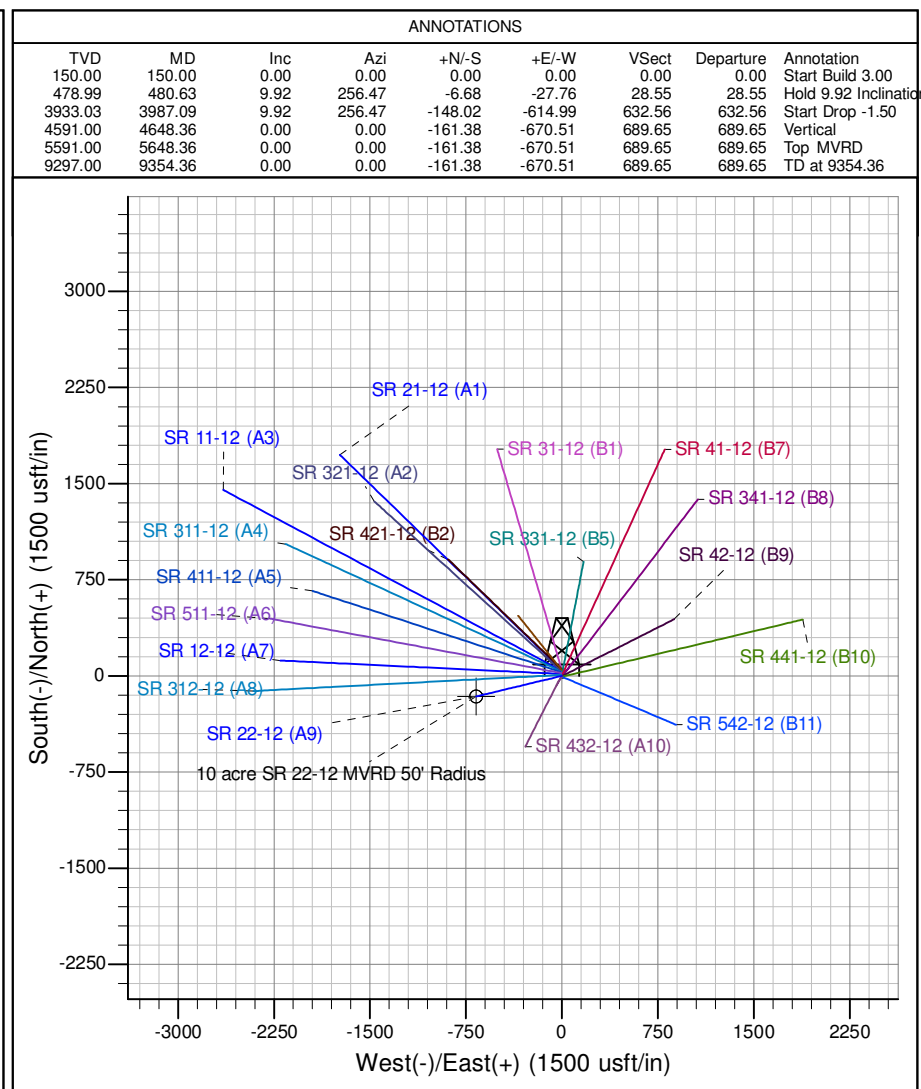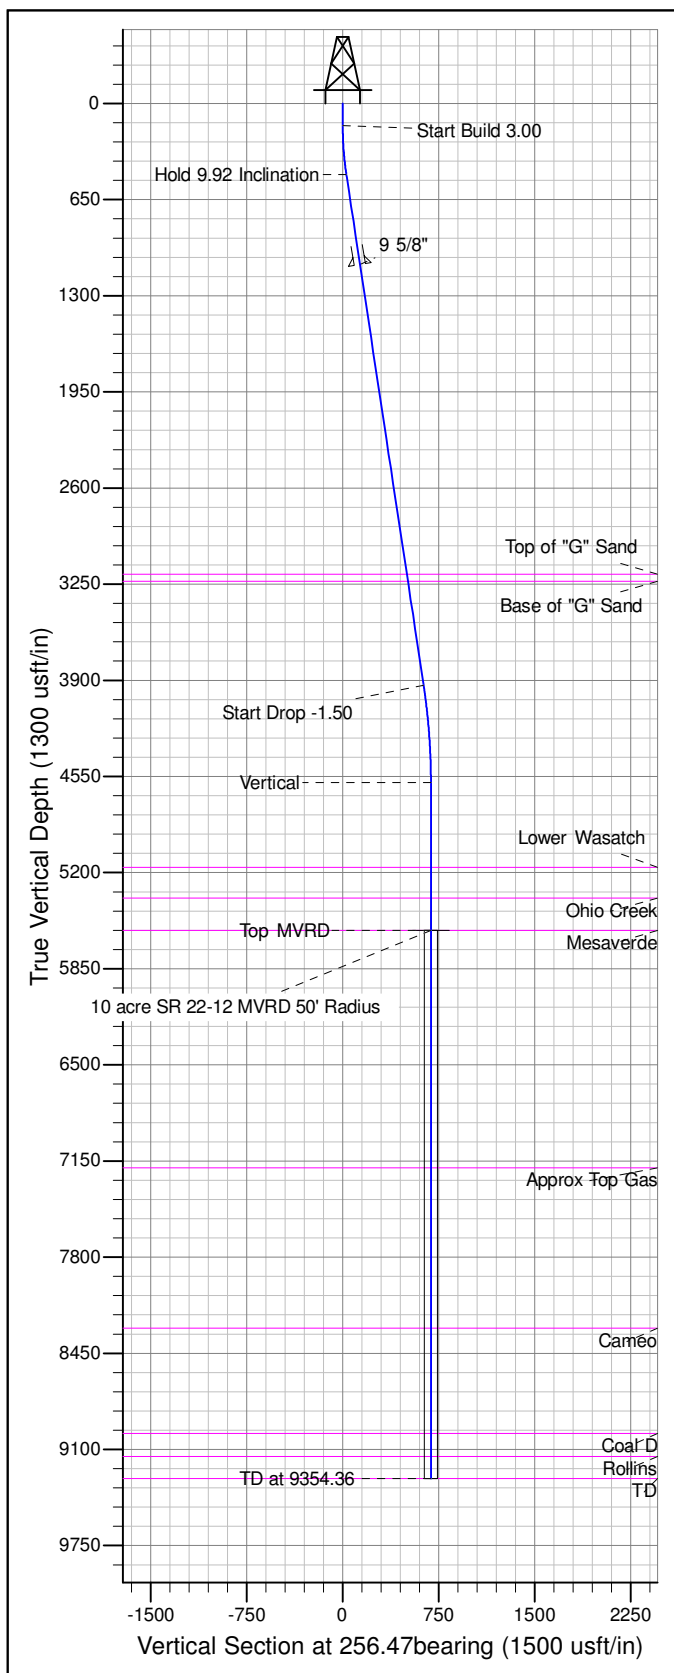

Project: RU 12-07S-094W
Site: RU 32-12 Pad
Well: SR 22-12
Design #1 27Apr16 sam

DESIGN TARGET DETAILS

Name	TVD	+N/-S	+E/-W	Northing	Easting	Latitude	Longitude	Shape
10 acre SR 22-12 MVRD 50' Radius	5591.00	-161.38	-670.51	1599036.20	2340392.70	39.454839	-107.836263	Circle (Radius: 50.00)
- plan hits target center								