



Well Name: SR 441-12
Surface Location: RU 32-12 Pad
North American Datum 1983 , US State Plane 1983 , Colorado Central Zone
Ground Elevation: 7254.00

+N/-S
0.00

+E/-W
0.00

Northing
1599175.30





Easting
2341078.50

Latitude
39.455269

Longitude
-107.833847

Slot
B10

KB @ 7278.00usft (HP 318)

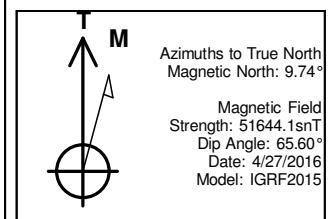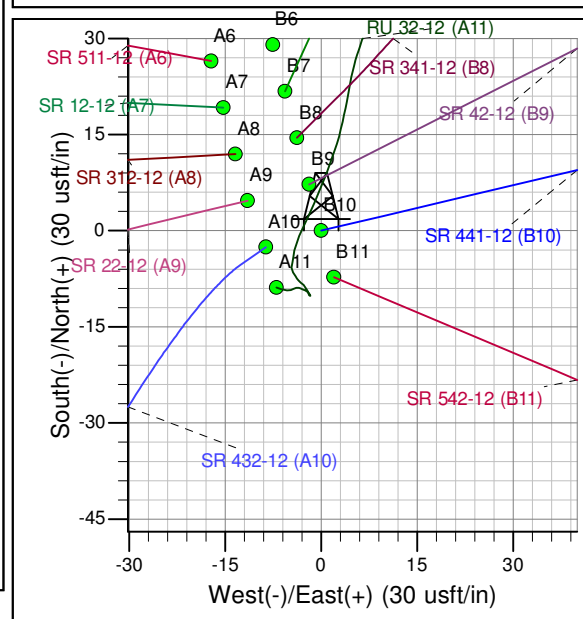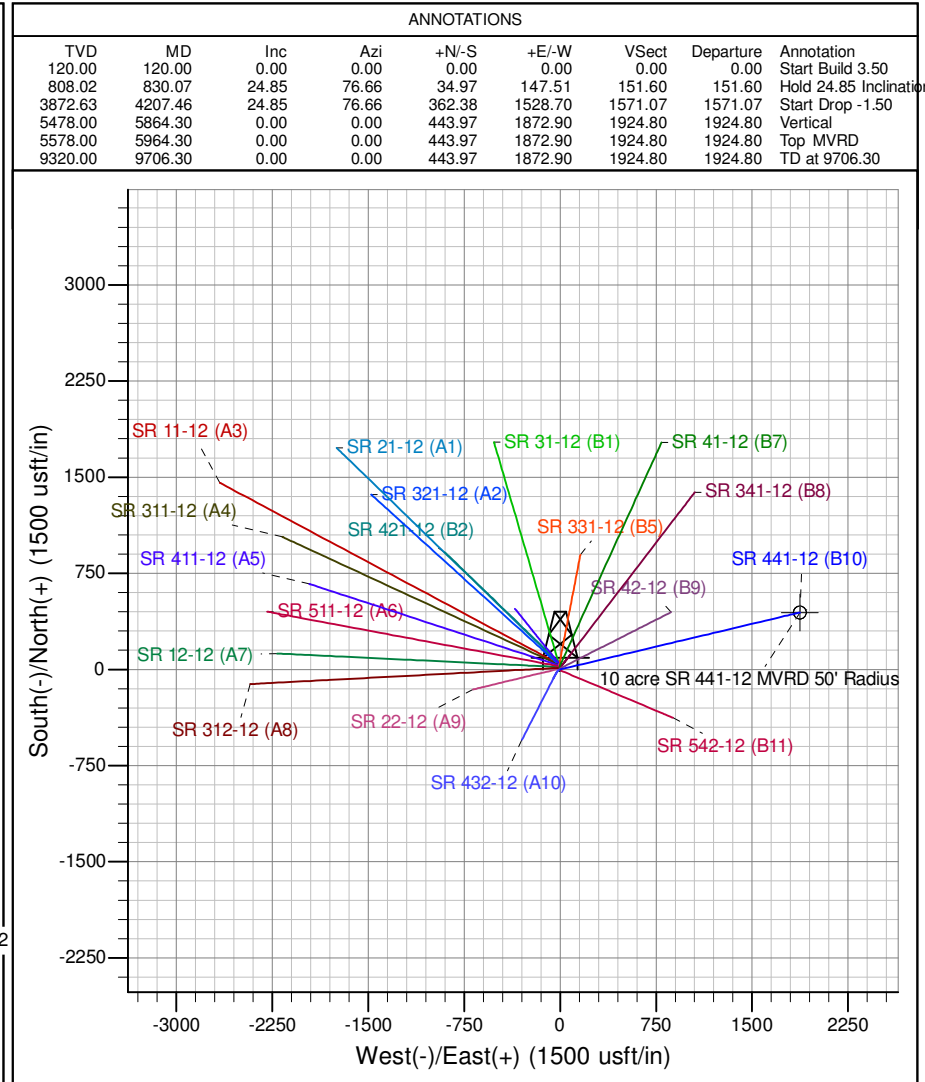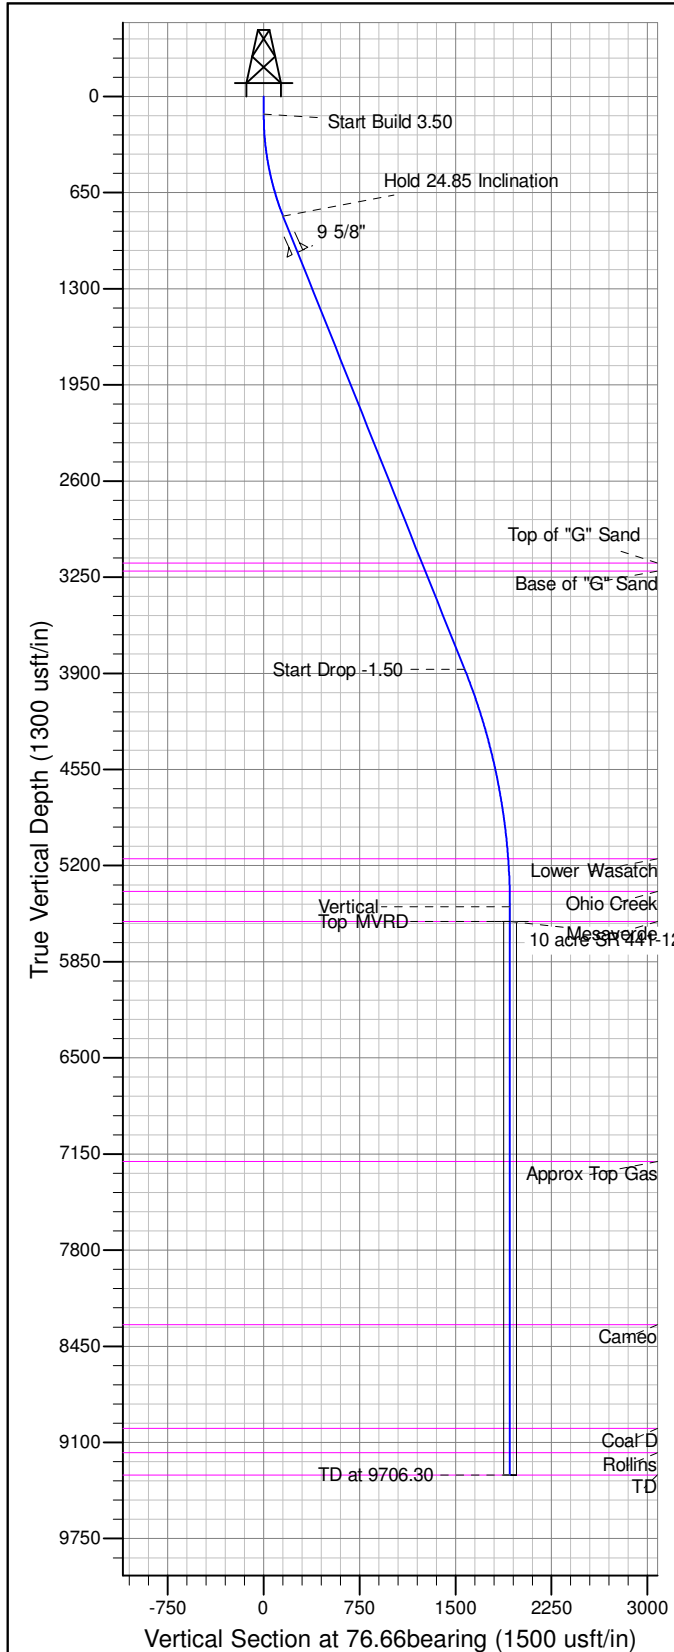

Project: RU 12-07S-094W
Site: RU 32-12 Pad
Well: SR 441-12
Design #1 27Apr16 sam

DESIGN TARGET DETAILS

Name	TVD	+N/-S	+E/-W	Northing	Easting	Latitude	Longitude	Shape
10 acre SR 441-12 MVRD 50' Radius	5578.00	443.97	1872.90	1599571.00	2342962.10	39.456487	-107.827215	Circle (Radius: 50.00)
- plan hits target center								