


PROPOSED WELLBORE SCHEMATIC

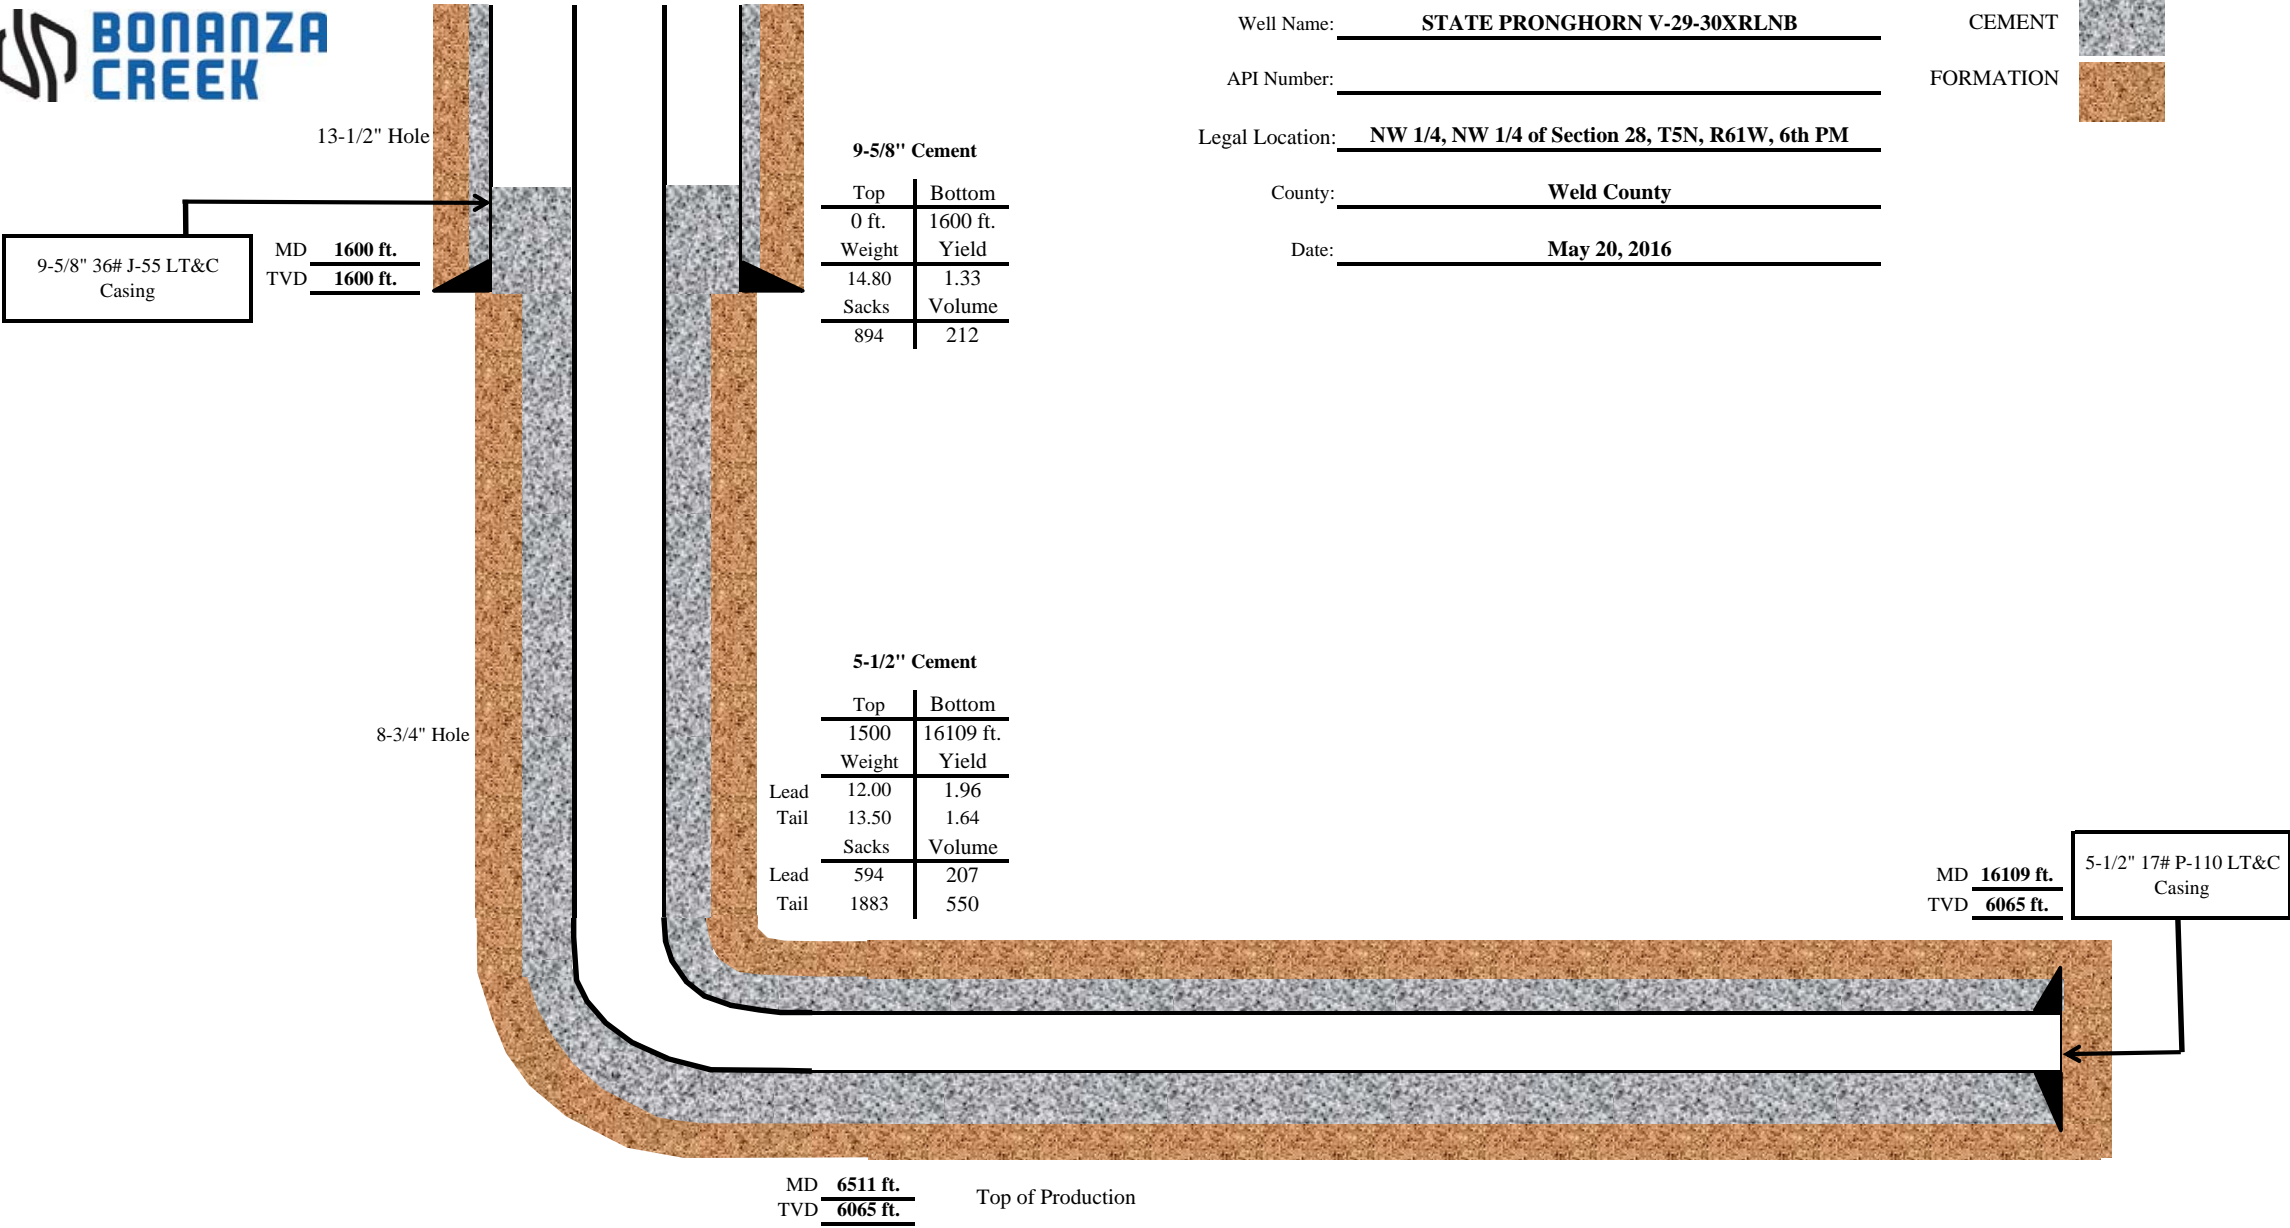

Well Name: STATE PRONGHORN V-29-30XRLNB

API Number: _____

Legal Location: NW 1/4, NW 1/4 of Section 28, T5N, R61W, 6th PM

County: Weld County

Date: May 20, 2016

