

BONANZA CREEK ENERGY INC.

**WELD COUNTY, COLORADO (NAD 83)
NW NW SEC. 28 T5N R61W 6th P.M.
STATE PRONGHORN W42-29-30XRLNB**

ORIGINAL WELLBORE

18 May, 2016

Plan: PROPOSAL #1






Project: WELD COUNTY, COLORADO (NAD 83)
Site: NW NW SEC. 28 T5N R61W 6th P.M.
Well: STATE PRONGHORN W42-29-30XRLNB
Wellbore: ORIGINAL WELLBORE
Design: PROPOSAL #1

ANNOTATIONS									
TVD	MD	Inc	Azi	+N/-S	+E/-W	VSect	Dep	Annotation	
0.0	0.0	0.00	0.00	0.0	0.0	0.0	0.0	SHL: 1378ft FNL & 548ft FWL of Sec 28	
1600.0	1600.0	0.00	0.00	0.0	0.0	0.0	0.0	SURFACE CASING	
1700.0	1700.0	0.00	0.00	0.0	0.0	0.0	0.0	START NUDGE (2°/100ft BUR)	
2844.3	2877.2	23.54	200.04	-224.0	-81.7	102.6	238.5	EOB TO 23.54° INC	
4159.7	4312.0	23.54	200.04	-762.5	-278.1	349.0	811.6	END OF TANGENT	
5304.0	5489.1	0.00	0.00	-986.5	-359.8	451.6	1050.1	EOD TO VERTICAL	
5334.0	5519.1	0.00	0.00	-986.5	-359.8	451.6	1050.1	KOP (8°/100ft BUR)	
6050.2	6644.1	90.00	269.52	-992.5	-1076.0	1165.1	1766.3	HZ LANDING PNT: 2365ft FNL & 531ft FEL of Sec 29	
6050.2	11387.3	90.00	269.51	-1032.6	-5818.9	5890.6	6509.4	MID-LAT TGT: 2258ft FNL & 0ft FWL of Sec 29	
6050.2	11410.5	90.00	270.21	-1032.7	-5842.2	5913.7	6532.7	EOT TO 270.21° AZ	
6050.2	16238.3	90.00	270.21	-1015.0	-10669.9	10718.1	11360.4	BHL: 2330ft FNL & 470ft FWL of Sec 30	

WELLBORE TARGET DETAILS (LAT/LONG)					
Name	TVD	+N/-S	+E/-W	Latitude	Longitude
KOP - STATE PRONGHORN W42-29-30XRLNB	5334.0	-986.5	-359.8	40.372650	-104.222944
HZ LANDING PNT - STATE PRONGHORN W42-29-30XRLNB	6050.2	-992.5	-1076.0	40.372633	-104.225514
MID-LAT TGT - STATE PRONGHORN W42-29-30XRLNB	6050.2	-1032.6	-5818.9	40.372521	-104.242536
BHL - STATE PRONGHORN W42-29-30XRLNB	6050.2	-1015.0	-10669.9	40.372565	-104.259946

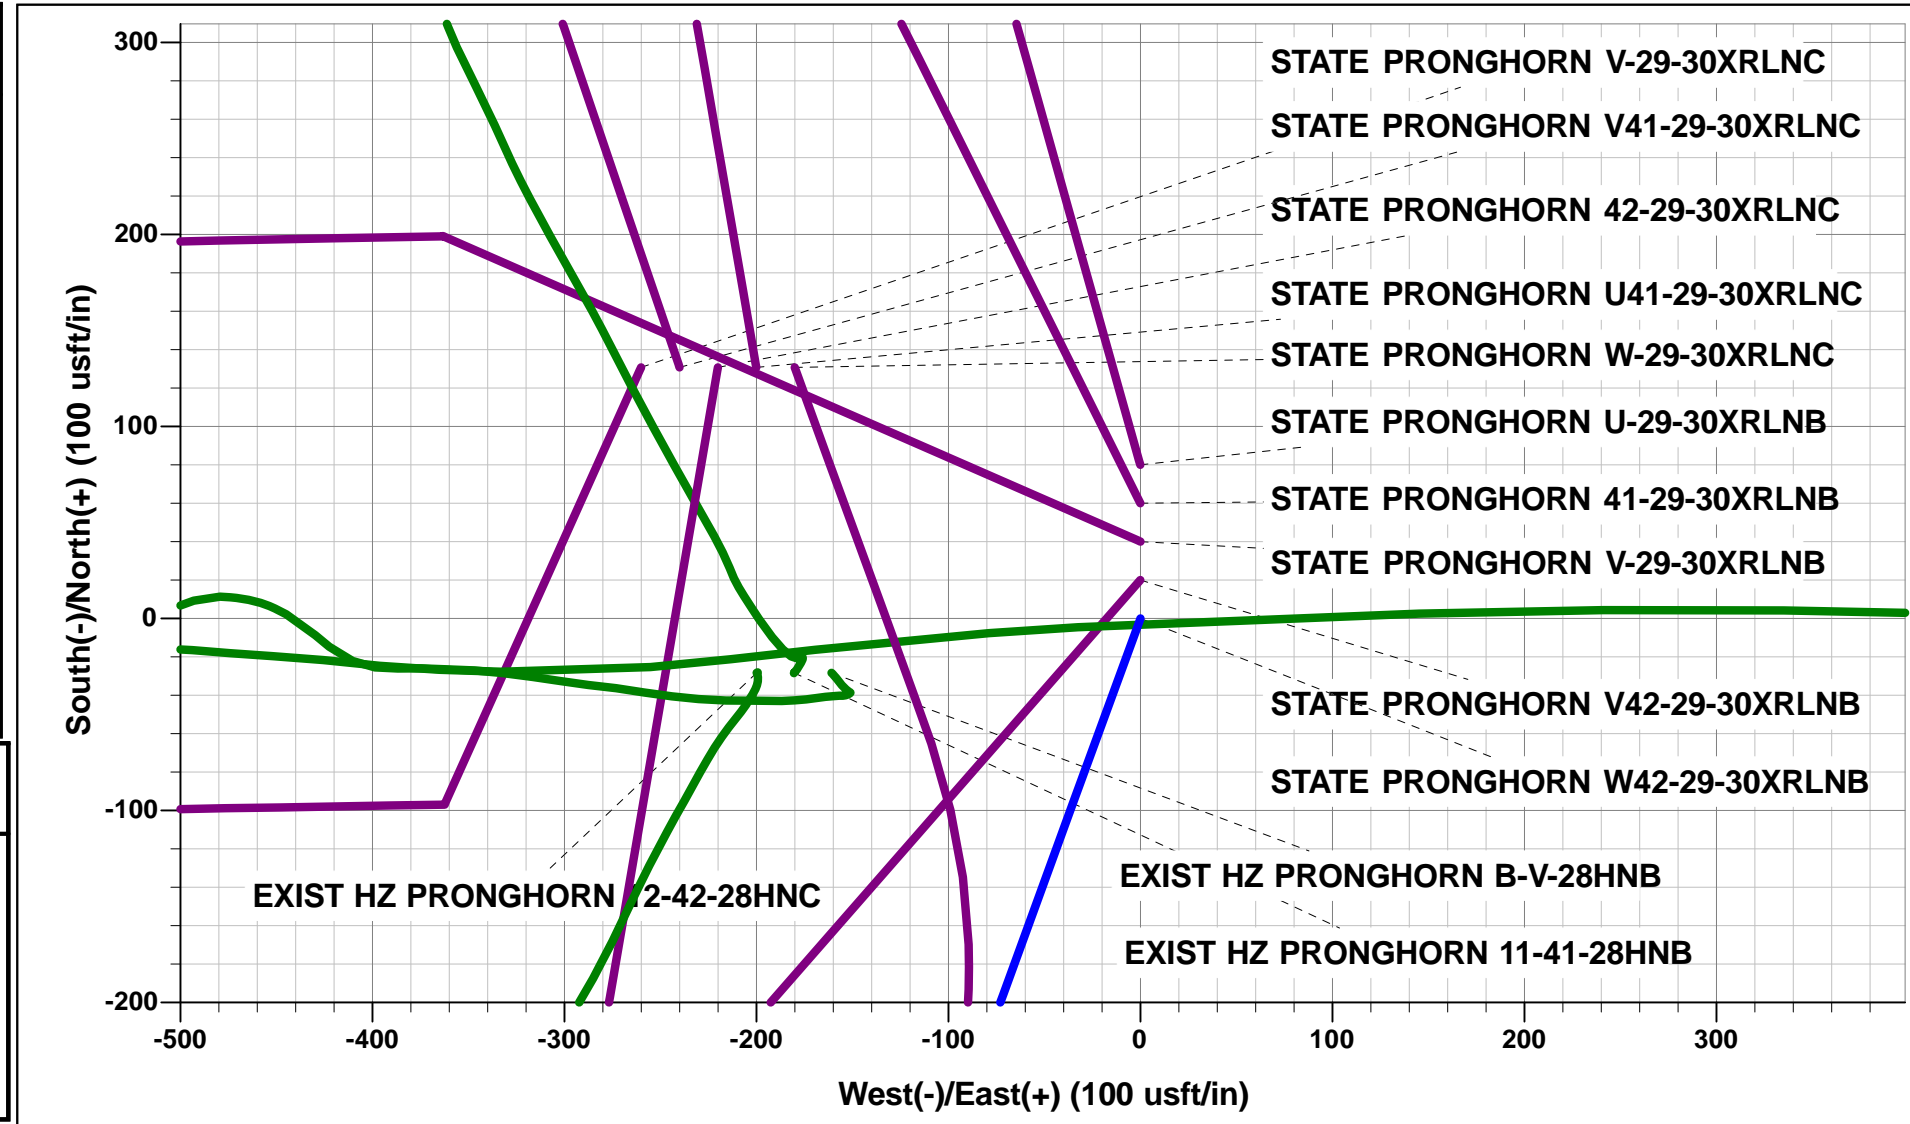

PROPOSED LOCAL COORDINATES:

SHL: 1378ft FNL & 548ft FWL of Sec 28




HZ LP: 2365ft FNL & 531ft FEL of Sec 29

MID-LAT TGT: 2258ft FNL & 0ft FWL of Sec 29

BHL: 2330ft FNL & 470ft FWL of Sec 30

Azimuths to True North
Magnetic North: 8.03°

Magnetic Field
Strength: 52560.9snT
Dip Angle: 66.95°
Date: 18/05/2016
Model: IGRF2015

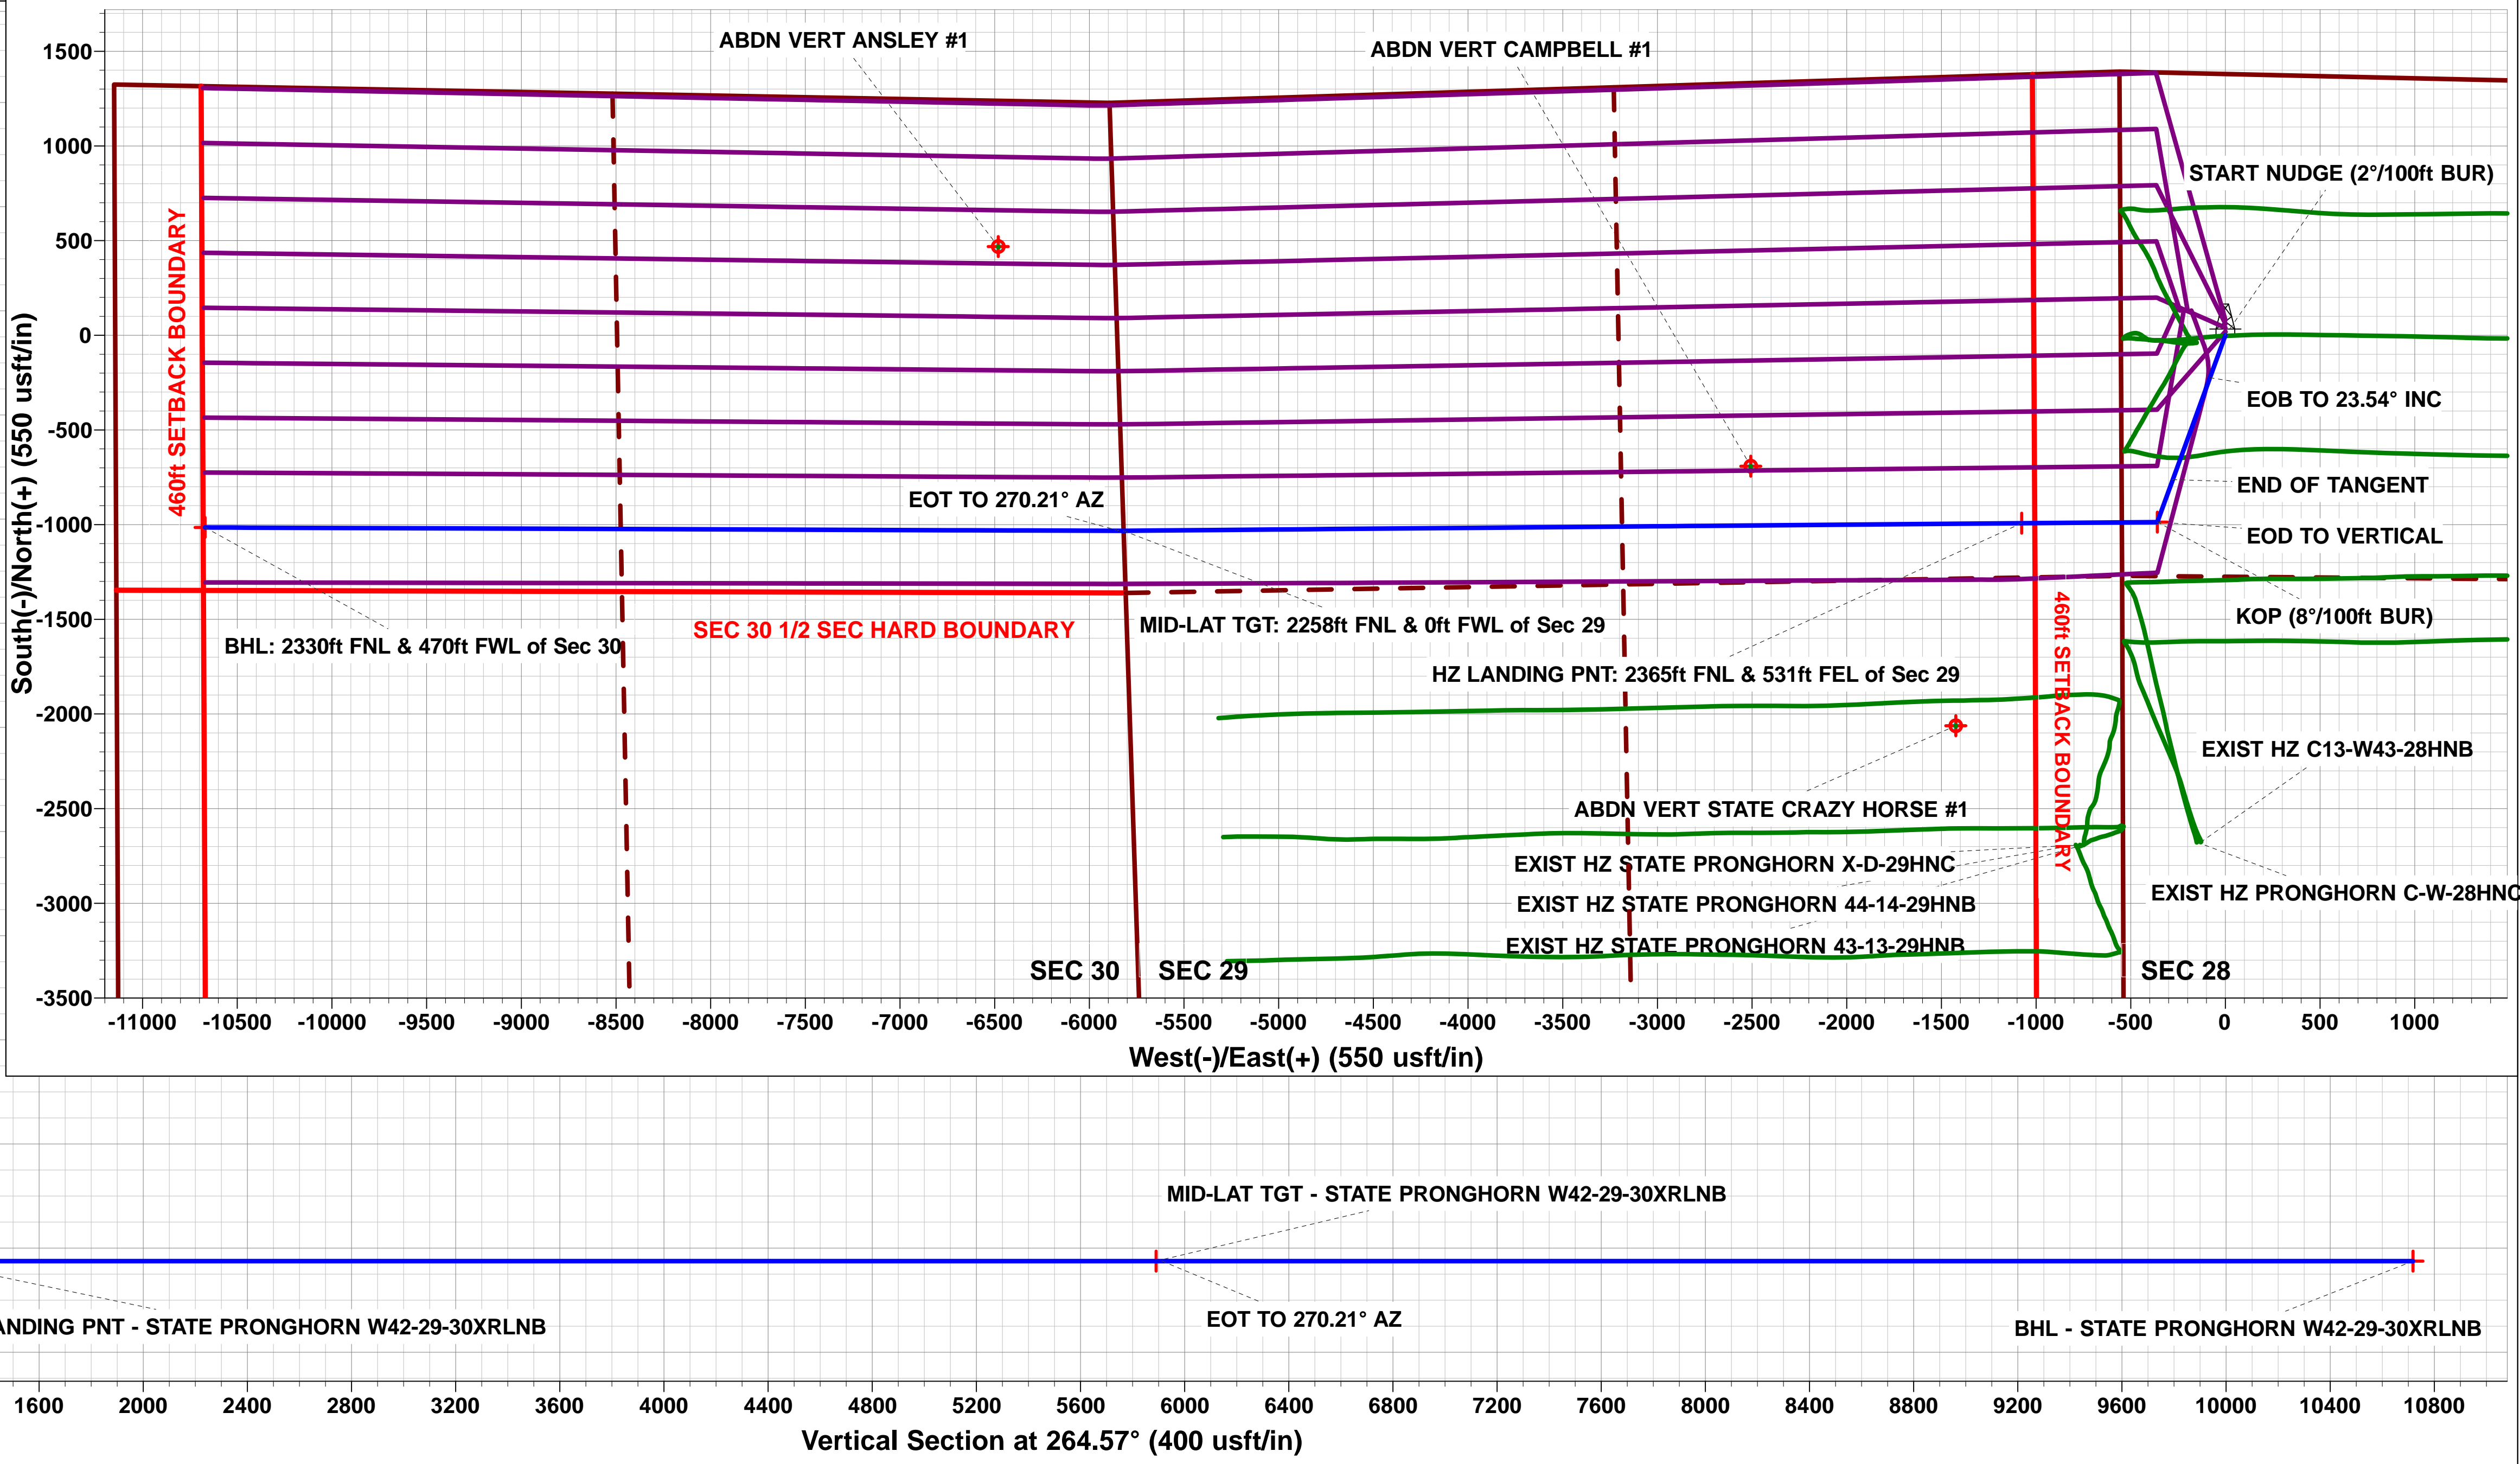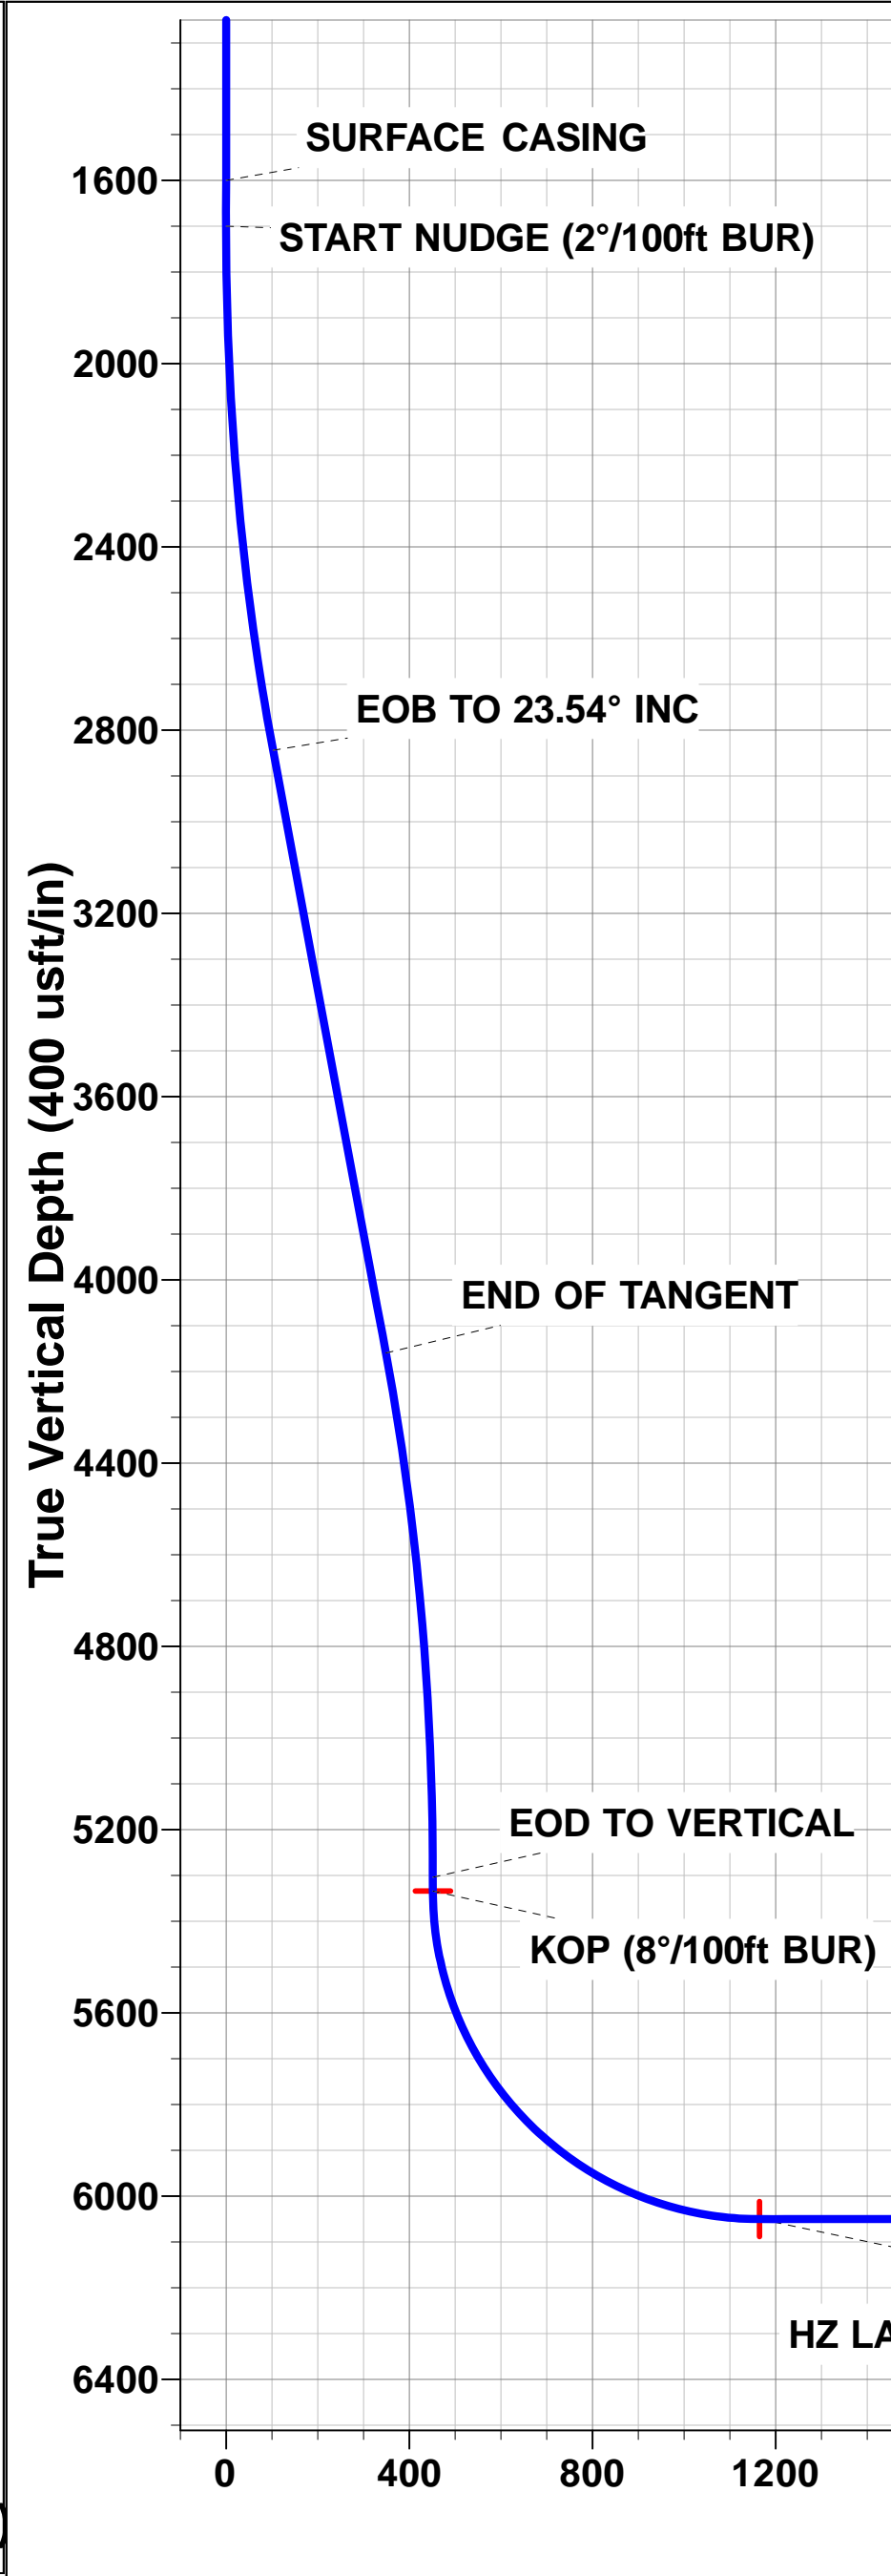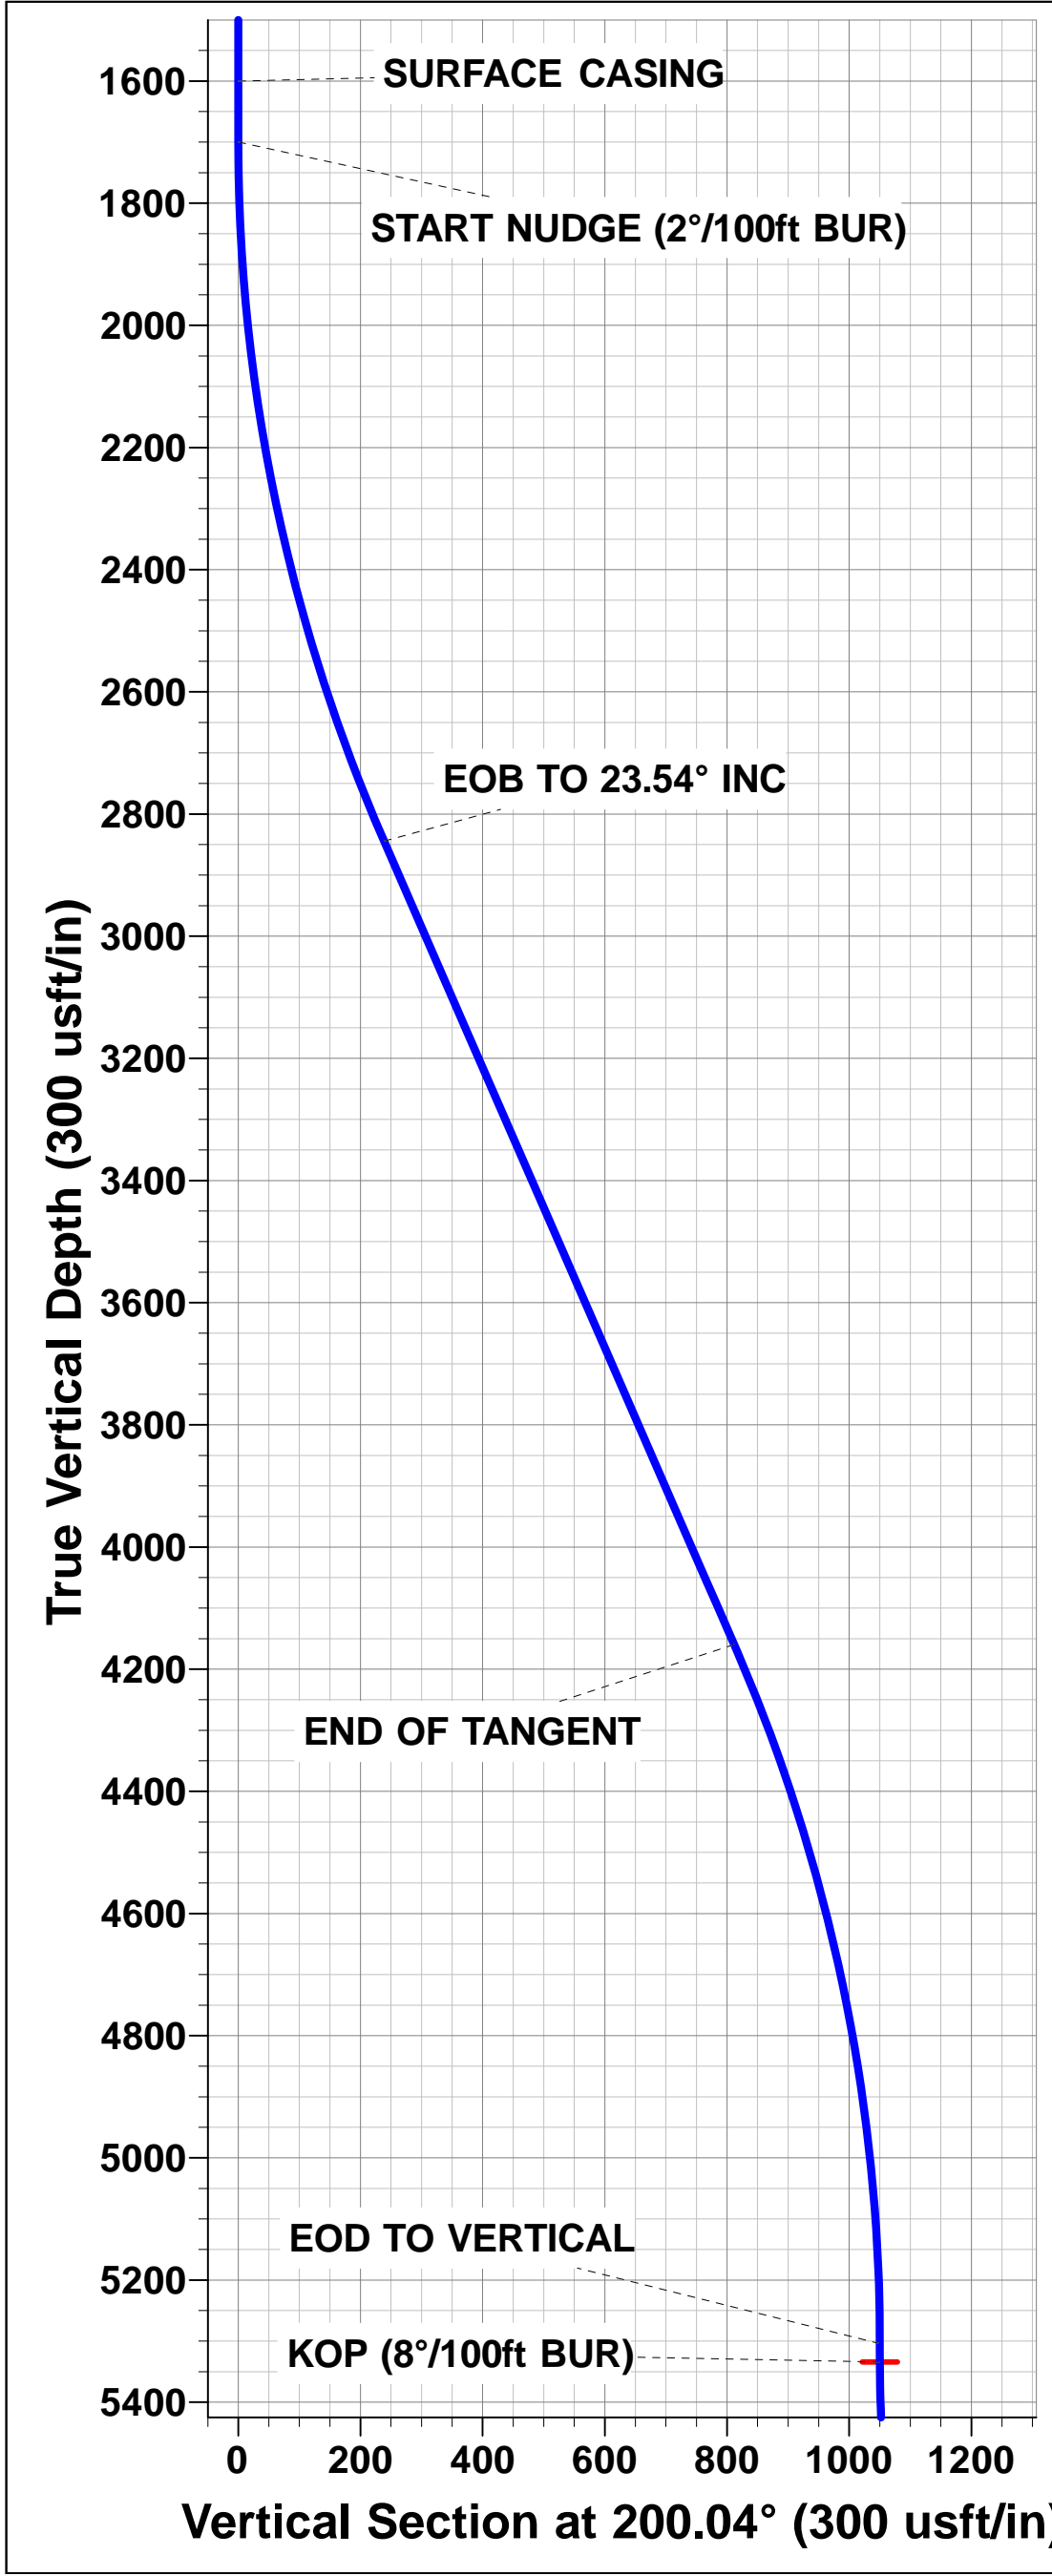

Database:	EDM 5000.1 Single User Db	Local Co-ordinate Reference:	Well STATE PRONGHORN W42-29-30XRLNB
Company:	BONANZA CREEK ENERGY INC.	TVD Reference:	KB-EST @ 4635.2usft (Original Well Elev)
Project:	WELD COUNTY, COLORADO (NAD 83)	MD Reference:	KB-EST @ 4635.2usft (Original Well Elev)
Site:	NW NW SEC. 28 T5N R61W 6th P.M.	North Reference:	True
Well:	STATE PRONGHORN W42-29-30XRLNB	Survey Calculation Method:	Minimum Curvature
Wellbore:	ORIGINAL WELLBORE		
Design:	PROPOSAL #1		

Project	WELD COUNTY, COLORADO (NAD 83)		
Map System:	US State Plane 1983	System Datum:	Mean Sea Level
Geo Datum:	North American Datum 1983		
Map Zone:	Colorado Northern Zone		Using geodetic scale factor

Site	NW NW SEC. 28 T5N R61W 6th P.M.		
Site Position:		Northing:	1,382,277.48 usft
From:	Lat/Long	Easting:	3,355,888.18 usft
Position Uncertainty:	0.0 usft	Slot Radius:	1.10000ft
		Latitude:	40.375717
		Longitude:	-104.222586
		Grid Convergence:	0.83 °

Well	STATE PRONGHORN W42-29-30XRLNB		
Well Position	+N/-S	-130.8 usft	Northing:
	+E/-W	260.0 usft	Easting:
Position Uncertainty		0.0 usft	Wellhead Elevation:
			Latitude:
			Longitude:
			Ground Level:

Wellbore	ORIGINAL WELLBORE				
Magnetics	Model Name	Sample Date	Declination (°)	Dip Angle (°)	Field Strength (nT)
	IGRF2015	18/05/2016	8.03	66.95	52,561

Design	PROPOSAL #1				
Audit Notes:					
Version:	Phase:	PROTOTYPE	Tie On Depth:	0.0	
Vertical Section:	Depth From (TVD) (usft)	+N/-S (usft)	+E/-W (usft)	Direction (°)	
	6,050.2	0.0	0.0	264.57	

Plan Sections											
MD (usft)	Inc (°)	Azi (°)	Vertical Depth	SS (usft)	+N/-S (usft)	+E/-W (usft)	Dogleg Rate (°/100usf)	Build Rate (°/100usf)	Turn Rate (°/100usf)	TFO (°)	Target
0.0	0.00	0.00	0.0	-4,635.2	0.0	0.0	0.00	0.00	0.00	0.00	
1,700.0	0.00	0.00	1,700.0	-2,935.2	0.0	0.0	0.00	0.00	0.00	0.00	
2,877.2	23.54	200.04	2,844.3	-1,790.9	-224.0	-81.7	2.00	2.00	0.00	200.04	
4,312.0	23.54	200.04	4,159.7	-475.5	-762.5	-278.1	0.00	0.00	0.00	0.00	
5,489.1	0.00	0.00	5,304.0	668.8	-986.5	-359.8	2.00	-2.00	0.00	180.00	
5,519.1	0.00	0.00	5,334.0	698.8	-986.5	-359.8	0.00	0.00	0.00	0.00	KOP - STATE PRO
6,644.1	90.00	269.52	6,050.2	1,415.0	-992.5	-1,076.0	8.00	8.00	-8.04	269.52	HZ LANDING PNT
11,387.3	90.00	269.51	6,050.2	1,415.0	-1,032.6	-5,818.9	0.00	0.00	0.00	-88.81	MID-LAT TGT - ST
11,410.5	90.00	270.21	6,050.2	1,415.0	-1,032.7	-5,842.2	3.00	0.00	3.00	90.01	
16,238.3	90.00	270.21	6,050.2	1,415.0	-1,015.0	-10,669.9	0.00	0.00	0.00	0.00	BHL - STATE PROI

Database:	EDM 5000.1 Single User Db	Local Co-ordinate Reference:	Well STATE PRONGHORN W42-29-30XRLNB
Company:	BONANZA CREEK ENERGY INC.	TVD Reference:	KB-EST @ 4635.2usft (Original Well Elev)
Project:	WELD COUNTY, COLORADO (NAD 83)	MD Reference:	KB-EST @ 4635.2usft (Original Well Elev)
Site:	NW NW SEC. 28 T5N R61W 6th P.M.	North Reference:	True
Well:	STATE PRONGHORN W42-29-30XRLNB	Survey Calculation Method:	Minimum Curvature
Wellbore:	ORIGINAL WELLBORE		
Design:	PROPOSAL #1		

Planned Survey

MD (usft)	Inc (°)	Azi (°)	TVD (usft)	SS (usft)	+N/-S (usft)	+E/-W (usft)	Vertical Section (usft)	Dogleg Rate (°/100usft)	Build Rate (°/100usft)	Turn Rate (°/100usft)
SHL: 1378ft FNL & 548ft FWL of Sec 28										
0.0	0.00	0.00	0.0	4,635.20	0.0	0.0	0.0	0.00	0.00	0.00
100.0	0.00	0.00	100.0	4,535.20	0.0	0.0	0.0	0.00	0.00	0.00
200.0	0.00	0.00	200.0	4,435.20	0.0	0.0	0.0	0.00	0.00	0.00
300.0	0.00	0.00	300.0	4,335.20	0.0	0.0	0.0	0.00	0.00	0.00
400.0	0.00	0.00	400.0	4,235.20	0.0	0.0	0.0	0.00	0.00	0.00
500.0	0.00	0.00	500.0	4,135.20	0.0	0.0	0.0	0.00	0.00	0.00
600.0	0.00	0.00	600.0	4,035.20	0.0	0.0	0.0	0.00	0.00	0.00
700.0	0.00	0.00	700.0	3,935.20	0.0	0.0	0.0	0.00	0.00	0.00
800.0	0.00	0.00	800.0	3,835.20	0.0	0.0	0.0	0.00	0.00	0.00
900.0	0.00	0.00	900.0	3,735.20	0.0	0.0	0.0	0.00	0.00	0.00
1,000.0	0.00	0.00	1,000.0	3,635.20	0.0	0.0	0.0	0.00	0.00	0.00
1,100.0	0.00	0.00	1,100.0	3,535.20	0.0	0.0	0.0	0.00	0.00	0.00
1,200.0	0.00	0.00	1,200.0	3,435.20	0.0	0.0	0.0	0.00	0.00	0.00
1,300.0	0.00	0.00	1,300.0	3,335.20	0.0	0.0	0.0	0.00	0.00	0.00
1,400.0	0.00	0.00	1,400.0	3,235.20	0.0	0.0	0.0	0.00	0.00	0.00
1,500.0	0.00	0.00	1,500.0	3,135.20	0.0	0.0	0.0	0.00	0.00	0.00
SURFACE CASING										
1,600.0	0.00	0.00	1,600.0	3,035.20	0.0	0.0	0.0	0.00	0.00	0.00
START NUDGE (2°/100ft BUR)										
1,700.0	0.00	0.00	1,700.0	2,935.20	0.0	0.0	0.0	0.00	0.00	0.00
1,800.0	2.00	200.04	1,800.0	2,835.22	-1.6	-0.6	0.8	2.00	2.00	0.00
1,900.0	4.00	200.04	1,899.8	2,735.36	-6.6	-2.4	3.0	2.00	2.00	0.00
2,000.0	6.00	200.04	1,999.5	2,635.75	-14.7	-5.4	6.7	2.00	2.00	0.00
2,100.0	8.00	200.04	2,098.7	2,536.50	-26.2	-9.6	12.0	2.00	2.00	0.00
2,200.0	10.00	200.04	2,197.5	2,437.73	-40.9	-14.9	18.7	2.00	2.00	0.00
2,300.0	12.00	200.04	2,295.6	2,339.58	-58.8	-21.5	26.9	2.00	2.00	0.00
2,400.0	14.00	200.04	2,393.1	2,242.14	-79.9	-29.2	36.6	2.00	2.00	0.00
2,500.0	16.00	200.04	2,489.6	2,145.56	-104.3	-38.0	47.7	2.00	2.00	0.00
2,600.0	18.00	200.04	2,585.3	2,049.93	-131.7	-48.0	60.3	2.00	2.00	0.00
2,700.0	20.00	200.04	2,679.8	1,955.38	-162.3	-59.2	74.3	2.00	2.00	0.00
2,800.0	22.00	200.04	2,773.2	1,862.03	-196.0	-71.5	89.7	2.00	2.00	0.00
EOB TO 23.54° INC										
2,877.2	23.54	200.04	2,844.3	1,790.87	-224.0	-81.7	102.6	2.00	2.00	0.00
2,900.0	23.54	200.04	2,865.3	1,769.95	-232.6	-84.8	106.5	0.00	0.00	0.00
3,000.0	23.54	200.04	2,956.9	1,678.27	-270.1	-98.5	123.7	0.00	0.00	0.00
3,100.0	23.54	200.04	3,048.6	1,586.60	-307.7	-112.2	140.8	0.00	0.00	0.00
3,200.0	23.54	200.04	3,140.3	1,494.92	-345.2	-125.9	158.0	0.00	0.00	0.00
3,300.0	23.54	200.04	3,232.0	1,403.25	-382.7	-139.6	175.2	0.00	0.00	0.00
3,400.0	23.54	200.04	3,323.6	1,311.57	-420.2	-153.3	192.4	0.00	0.00	0.00
3,500.0	23.54	200.04	3,415.3	1,219.89	-457.8	-167.0	209.6	0.00	0.00	0.00
3,600.0	23.54	200.04	3,507.0	1,128.22	-495.3	-180.6	226.7	0.00	0.00	0.00
3,700.0	23.54	200.04	3,598.7	1,036.54	-532.8	-194.3	243.9	0.00	0.00	0.00
3,800.0	23.54	200.04	3,690.3	944.87	-570.3	-208.0	261.1	0.00	0.00	0.00
3,900.0	23.54	200.04	3,782.0	853.19	-607.9	-221.7	278.3	0.00	0.00	0.00
4,000.0	23.54	200.04	3,873.7	761.52	-645.4	-235.4	295.5	0.00	0.00	0.00
4,100.0	23.54	200.04	3,965.4	669.84	-682.9	-249.1	312.6	0.00	0.00	0.00
4,200.0	23.54	200.04	4,057.0	578.17	-720.4	-262.8	329.8	0.00	0.00	0.00
4,300.0	23.54	200.04	4,148.7	486.49	-758.0	-276.5	347.0	0.00	0.00	0.00
END OF TANGENT										
4,312.0	23.54	200.04	4,159.7	475.53	-762.5	-278.1	349.0	0.00	0.00	0.00
4,400.0	21.78	200.04	4,240.9	394.29	-794.3	-289.7	363.6	2.00	-2.00	0.00

Database:	EDM 5000.1 Single User Db	Local Co-ordinate Reference:	Well STATE PRONGHORN W42-29-30XRLNB
Company:	BONANZA CREEK ENERGY INC.	TVD Reference:	KB-EST @ 4635.2usft (Original Well Elev)
Project:	WELD COUNTY, COLORADO (NAD 83)	MD Reference:	KB-EST @ 4635.2usft (Original Well Elev)
Site:	NW NW SEC. 28 T5N R61W 6th P.M.	North Reference:	True
Well:	STATE PRONGHORN W42-29-30XRLNB	Survey Calculation Method:	Minimum Curvature
Wellbore:	ORIGINAL WELLBORE		
Design:	PROPOSAL #1		

Planned Survey

MD (usft)	Inc (°)	Azi (°)	TVD (usft)	SS (usft)	+N/-S (usft)	+E/-W (usft)	Vertical Section (usft)	Dogleg Rate (°/100usft)	Build Rate (°/100usft)	Turn Rate (°/100usft)
4,500.0	19.78	200.04	4,334.4	300.80	-827.7	-301.9	378.9	2.00	-2.00	0.00
4,600.0	17.78	200.04	4,429.1	206.13	-857.9	-312.9	392.7	2.00	-2.00	0.00
4,700.0	15.78	200.04	4,524.8	110.39	-885.0	-322.8	405.2	2.00	-2.00	0.00
4,800.0	13.78	200.04	4,621.5	13.71	-909.0	-331.5	416.1	2.00	-2.00	0.00
4,900.0	11.78	200.04	4,719.0	-83.81	-929.8	-339.1	425.6	2.00	-2.00	0.00
5,000.0	9.78	200.04	4,817.2	-182.04	-947.4	-345.5	433.7	2.00	-2.00	0.00
5,100.0	7.78	200.04	4,916.1	-280.86	-961.7	-350.8	440.3	2.00	-2.00	0.00
5,200.0	5.78	200.04	5,015.4	-380.16	-972.8	-354.8	445.3	2.00	-2.00	0.00
5,300.0	3.78	200.04	5,115.0	-479.80	-980.6	-357.7	448.9	2.00	-2.00	0.00
5,400.0	1.78	200.04	5,214.9	-579.68	-985.2	-359.3	451.0	2.00	-2.00	0.00
EOD TO VERTICAL										
5,489.1	0.00	0.00	5,304.0	-668.80	-986.5	-359.8	451.6	2.00	-2.00	0.00
5,500.0	0.00	0.00	5,314.9	-679.67	-986.5	-359.8	451.6	0.00	0.00	0.00
KOP (8°/100ft BUR)										
5,519.1	0.00	0.00	5,334.0	-698.80	-986.5	-359.8	451.6	0.00	0.00	0.00
5,600.0	6.47	269.52	5,414.7	-779.49	-986.5	-364.4	456.1	8.00	8.00	0.00
5,700.0	14.47	269.52	5,512.9	-877.75	-986.7	-382.5	474.2	8.00	8.00	0.00
5,800.0	22.47	269.52	5,607.7	-972.52	-987.0	-414.2	505.8	8.00	8.00	0.00
5,900.0	30.47	269.52	5,697.2	-1,061.97	-987.3	-458.7	550.1	8.00	8.00	0.00
6,000.0	38.47	269.52	5,779.5	-1,144.34	-987.8	-515.3	606.5	8.00	8.00	0.00
6,100.0	46.47	269.52	5,853.2	-1,218.05	-988.4	-582.7	673.7	8.00	8.00	0.00
6,200.0	54.47	269.52	5,916.8	-1,281.65	-989.0	-659.8	750.5	8.00	8.00	0.00
6,300.0	62.47	269.52	5,969.1	-1,333.90	-989.7	-744.9	835.3	8.00	8.00	0.00
6,400.0	70.47	269.52	6,009.0	-1,373.79	-990.5	-836.5	926.6	8.00	8.00	0.00
6,500.0	78.47	269.52	6,035.7	-1,400.54	-991.3	-932.8	1,022.5	8.00	8.00	0.00
6,600.0	86.47	269.52	6,048.8	-1,413.64	-992.1	-1,031.9	1,121.2	8.00	8.00	0.00
HZ LANDING PNT: 2365ft FNL & 531ft FEL of Sec 29										
6,644.1	90.00	269.52	6,050.2	-1,415.00	-992.5	-1,076.0	1,165.1	8.00	8.00	0.00
6,700.0	90.00	269.52	6,050.2	-1,415.00	-993.0	-1,131.8	1,220.8	0.00	0.00	0.00
6,800.0	90.00	269.52	6,050.2	-1,415.00	-993.8	-1,231.8	1,320.4	0.00	0.00	0.00
6,900.0	90.00	269.52	6,050.2	-1,415.00	-994.6	-1,331.8	1,420.0	0.00	0.00	0.00
7,000.0	90.00	269.52	6,050.2	-1,415.00	-995.5	-1,431.8	1,519.7	0.00	0.00	0.00
7,100.0	90.00	269.52	6,050.2	-1,415.00	-996.3	-1,531.8	1,619.3	0.00	0.00	0.00
7,200.0	90.00	269.52	6,050.2	-1,415.00	-997.2	-1,631.8	1,718.9	0.00	0.00	0.00
7,300.0	90.00	269.52	6,050.2	-1,415.00	-998.0	-1,731.8	1,818.5	0.00	0.00	0.00
7,400.0	90.00	269.52	6,050.2	-1,415.00	-998.8	-1,831.8	1,918.2	0.00	0.00	0.00
7,500.0	90.00	269.52	6,050.2	-1,415.00	-999.7	-1,931.8	2,017.8	0.00	0.00	0.00
7,600.0	90.00	269.52	6,050.2	-1,415.00	-1,000.5	-2,031.8	2,117.4	0.00	0.00	0.00
7,700.0	90.00	269.52	6,050.2	-1,415.00	-1,001.4	-2,131.8	2,217.0	0.00	0.00	0.00
7,800.0	90.00	269.52	6,050.2	-1,415.00	-1,002.2	-2,231.8	2,316.7	0.00	0.00	0.00
7,900.0	90.00	269.52	6,050.2	-1,415.00	-1,003.0	-2,331.8	2,416.3	0.00	0.00	0.00
8,000.0	90.00	269.52	6,050.2	-1,415.00	-1,003.9	-2,431.8	2,515.9	0.00	0.00	0.00
8,100.0	90.00	269.52	6,050.2	-1,415.00	-1,004.7	-2,531.8	2,615.6	0.00	0.00	0.00
8,200.0	90.00	269.52	6,050.2	-1,415.00	-1,005.6	-2,631.8	2,715.2	0.00	0.00	0.00
8,300.0	90.00	269.52	6,050.2	-1,415.00	-1,006.4	-2,731.8	2,814.8	0.00	0.00	0.00
8,400.0	90.00	269.52	6,050.2	-1,415.00	-1,007.2	-2,831.8	2,914.4	0.00	0.00	0.00
8,500.0	90.00	269.52	6,050.2	-1,415.00	-1,008.1	-2,931.8	3,014.1	0.00	0.00	0.00
8,600.0	90.00	269.52	6,050.2	-1,415.00	-1,008.9	-3,031.8	3,113.7	0.00	0.00	0.00
8,700.0	90.00	269.52	6,050.2	-1,415.00	-1,009.8	-3,131.8	3,213.3	0.00	0.00	0.00
8,800.0	90.00	269.52	6,050.2	-1,415.00	-1,010.6	-3,231.8	3,312.9	0.00	0.00	0.00
8,900.0	90.00	269.52	6,050.2	-1,415.00	-1,011.5	-3,331.8	3,412.6	0.00	0.00	0.00
9,000.0	90.00	269.52	6,050.2	-1,415.00	-1,012.3	-3,431.8	3,512.2	0.00	0.00	0.00

Database:	EDM 5000.1 Single User Db	Local Co-ordinate Reference:	Well STATE PRONGHORN W42-29-30XRLNB
Company:	BONANZA CREEK ENERGY INC.	TVD Reference:	KB-EST @ 4635.2usft (Original Well Elev)
Project:	WELD COUNTY, COLORADO (NAD 83)	MD Reference:	KB-EST @ 4635.2usft (Original Well Elev)
Site:	NW NW SEC. 28 T5N R61W 6th P.M.	North Reference:	True
Well:	STATE PRONGHORN W42-29-30XRLNB	Survey Calculation Method:	Minimum Curvature
Wellbore:	ORIGINAL WELLBORE		
Design:	PROPOSAL #1		

Planned Survey										
MD (usft)	Inc (°)	Azi (°)	TVD (usft)	SS (usft)	+N/-S (usft)	+E/-W (usft)	Vertical Section (usft)	Dogleg Rate (°/100usft)	Build Rate (°/100usft)	Turn Rate (°/100usft)
9,100.0	90.00	269.52	6,050.2	-1,415.00	-1,013.2	-3,531.7	3,611.8	0.00	0.00	0.00
9,200.0	90.00	269.52	6,050.2	-1,415.00	-1,014.0	-3,631.7	3,711.5	0.00	0.00	0.00
9,300.0	90.00	269.51	6,050.2	-1,415.00	-1,014.8	-3,731.7	3,811.1	0.00	0.00	0.00
9,400.0	90.00	269.51	6,050.2	-1,415.00	-1,015.7	-3,831.7	3,910.7	0.00	0.00	0.00
9,500.0	90.00	269.51	6,050.2	-1,415.00	-1,016.5	-3,931.7	4,010.3	0.00	0.00	0.00
9,600.0	90.00	269.51	6,050.2	-1,415.00	-1,017.4	-4,031.7	4,110.0	0.00	0.00	0.00
9,700.0	90.00	269.51	6,050.2	-1,415.00	-1,018.2	-4,131.7	4,209.6	0.00	0.00	0.00
9,800.0	90.00	269.51	6,050.2	-1,415.00	-1,019.1	-4,231.7	4,309.2	0.00	0.00	0.00
9,900.0	90.00	269.51	6,050.2	-1,415.00	-1,019.9	-4,331.7	4,408.8	0.00	0.00	0.00
10,000.0	90.00	269.51	6,050.2	-1,415.00	-1,020.8	-4,431.7	4,508.5	0.00	0.00	0.00
10,100.0	90.00	269.51	6,050.2	-1,415.00	-1,021.6	-4,531.7	4,608.1	0.00	0.00	0.00
10,200.0	90.00	269.51	6,050.2	-1,415.00	-1,022.5	-4,631.7	4,707.7	0.00	0.00	0.00
10,300.0	90.00	269.51	6,050.2	-1,415.00	-1,023.3	-4,731.7	4,807.4	0.00	0.00	0.00
10,400.0	90.00	269.51	6,050.2	-1,415.00	-1,024.2	-4,831.7	4,907.0	0.00	0.00	0.00
10,500.0	90.00	269.51	6,050.2	-1,415.00	-1,025.0	-4,931.7	5,006.6	0.00	0.00	0.00
10,600.0	90.00	269.51	6,050.2	-1,415.00	-1,025.9	-5,031.7	5,106.2	0.00	0.00	0.00
10,700.0	90.00	269.51	6,050.2	-1,415.00	-1,026.7	-5,131.7	5,205.9	0.00	0.00	0.00
10,800.0	90.00	269.51	6,050.2	-1,415.00	-1,027.6	-5,231.7	5,305.5	0.00	0.00	0.00
10,900.0	90.00	269.51	6,050.2	-1,415.00	-1,028.4	-5,331.7	5,405.1	0.00	0.00	0.00
11,000.0	90.00	269.51	6,050.2	-1,415.00	-1,029.3	-5,431.7	5,504.7	0.00	0.00	0.00
11,100.0	90.00	269.51	6,050.2	-1,415.00	-1,030.1	-5,531.7	5,604.4	0.00	0.00	0.00
11,200.0	90.00	269.51	6,050.2	-1,415.00	-1,031.0	-5,631.7	5,704.0	0.00	0.00	0.00
11,300.0	90.00	269.51	6,050.2	-1,415.00	-1,031.9	-5,731.7	5,803.6	0.00	0.00	0.00
MID-LAT TGT: 2258ft FNL & 0ft FWL of Sec 29										
11,387.3	90.00	269.51	6,050.2	-1,415.00	-1,032.6	-5,818.9	5,890.6	0.00	0.00	0.00
11,400.0	90.00	269.89	6,050.2	-1,415.00	-1,032.7	-5,831.7	5,903.3	3.00	0.00	3.00
EOT TO 270.21° AZ										
11,410.5	90.00	270.21	6,050.2	-1,415.00	-1,032.7	-5,842.2	5,913.7	3.00	0.00	3.00
11,500.0	90.00	270.21	6,050.2	-1,415.00	-1,032.3	-5,931.7	6,002.8	0.00	0.00	0.00
11,600.0	90.00	270.21	6,050.2	-1,415.00	-1,032.0	-6,031.7	6,102.3	0.00	0.00	0.00
11,700.0	90.00	270.21	6,050.2	-1,415.00	-1,031.6	-6,131.7	6,201.8	0.00	0.00	0.00
11,800.0	90.00	270.21	6,050.2	-1,415.00	-1,031.2	-6,231.7	6,301.3	0.00	0.00	0.00
11,900.0	90.00	270.21	6,050.2	-1,415.00	-1,030.9	-6,331.7	6,400.8	0.00	0.00	0.00
12,000.0	90.00	270.21	6,050.2	-1,415.00	-1,030.5	-6,431.7	6,500.3	0.00	0.00	0.00
12,100.0	90.00	270.21	6,050.2	-1,415.00	-1,030.1	-6,531.7	6,599.9	0.00	0.00	0.00
12,200.0	90.00	270.21	6,050.2	-1,415.00	-1,029.8	-6,631.7	6,699.4	0.00	0.00	0.00
12,300.0	90.00	270.21	6,050.2	-1,415.00	-1,029.4	-6,731.7	6,798.9	0.00	0.00	0.00
12,400.0	90.00	270.21	6,050.2	-1,415.00	-1,029.0	-6,831.7	6,898.4	0.00	0.00	0.00
12,500.0	90.00	270.21	6,050.2	-1,415.00	-1,028.7	-6,931.7	6,997.9	0.00	0.00	0.00
12,600.0	90.00	270.21	6,050.2	-1,415.00	-1,028.3	-7,031.7	7,097.4	0.00	0.00	0.00
12,700.0	90.00	270.21	6,050.2	-1,415.00	-1,027.9	-7,131.7	7,197.0	0.00	0.00	0.00
12,800.0	90.00	270.21	6,050.2	-1,415.00	-1,027.6	-7,231.7	7,296.5	0.00	0.00	0.00
12,900.0	90.00	270.21	6,050.2	-1,415.00	-1,027.2	-7,331.7	7,396.0	0.00	0.00	0.00
13,000.0	90.00	270.21	6,050.2	-1,415.00	-1,026.9	-7,431.7	7,495.5	0.00	0.00	0.00
13,100.0	90.00	270.21	6,050.2	-1,415.00	-1,026.5	-7,531.7	7,595.0	0.00	0.00	0.00
13,200.0	90.00	270.21	6,050.2	-1,415.00	-1,026.1	-7,631.7	7,694.5	0.00	0.00	0.00
13,300.0	90.00	270.21	6,050.2	-1,415.00	-1,025.8	-7,731.7	7,794.0	0.00	0.00	0.00
13,400.0	90.00	270.21	6,050.2	-1,415.00	-1,025.4	-7,831.7	7,893.6	0.00	0.00	0.00
13,500.0	90.00	270.21	6,050.2	-1,415.00	-1,025.0	-7,931.7	7,993.1	0.00	0.00	0.00
13,600.0	90.00	270.21	6,050.2	-1,415.00	-1,024.7	-8,031.7	8,092.6	0.00	0.00	0.00
13,700.0	90.00	270.21	6,050.2	-1,415.00	-1,024.3	-8,131.7	8,192.1	0.00	0.00	0.00
13,800.0	90.00	270.21	6,050.2	-1,415.00	-1,023.9	-8,231.7	8,291.6	0.00	0.00	0.00
13,900.0	90.00	270.21	6,050.2	-1,415.00	-1,023.6	-8,331.7	8,391.1	0.00	0.00	0.00

Database:	EDM 5000.1 Single User Db	Local Co-ordinate Reference:	Well STATE PRONGHORN W42-29-30XRLNB
Company:	BONANZA CREEK ENERGY INC.	TVD Reference:	KB-EST @ 4635.2usft (Original Well Elev)
Project:	WELD COUNTY, COLORADO (NAD 83)	MD Reference:	KB-EST @ 4635.2usft (Original Well Elev)
Site:	NW NW SEC. 28 T5N R61W 6th P.M.	North Reference:	True
Well:	STATE PRONGHORN W42-29-30XRLNB	Survey Calculation Method:	Minimum Curvature
Wellbore:	ORIGINAL WELLBORE		
Design:	PROPOSAL #1		

Planned Survey

MD (usft)	Inc (°)	Azi (°)	TVD (usft)	SS (usft)	+N/-S (usft)	+E/-W (usft)	Vertical Section (usft)	Dogleg Rate (°/100usft)	Build Rate (°/100usft)	Turn Rate (°/100usft)
14,000.0	90.00	270.21	6,050.2	-1,415.00	-1,023.2	-8,431.6	8,490.7	0.00	0.00	0.00
14,100.0	90.00	270.21	6,050.2	-1,415.00	-1,022.8	-8,531.6	8,590.2	0.00	0.00	0.00
14,200.0	90.00	270.21	6,050.2	-1,415.00	-1,022.5	-8,631.6	8,689.7	0.00	0.00	0.00
14,300.0	90.00	270.21	6,050.2	-1,415.00	-1,022.1	-8,731.6	8,789.2	0.00	0.00	0.00
14,400.0	90.00	270.21	6,050.2	-1,415.00	-1,021.7	-8,831.6	8,888.7	0.00	0.00	0.00
14,500.0	90.00	270.21	6,050.2	-1,415.00	-1,021.4	-8,931.6	8,988.2	0.00	0.00	0.00
14,600.0	90.00	270.21	6,050.2	-1,415.00	-1,021.0	-9,031.6	9,087.7	0.00	0.00	0.00
14,700.0	90.00	270.21	6,050.2	-1,415.00	-1,020.6	-9,131.6	9,187.3	0.00	0.00	0.00
14,800.0	90.00	270.21	6,050.2	-1,415.00	-1,020.3	-9,231.6	9,286.8	0.00	0.00	0.00
14,900.0	90.00	270.21	6,050.2	-1,415.00	-1,019.9	-9,331.6	9,386.3	0.00	0.00	0.00
15,000.0	90.00	270.21	6,050.2	-1,415.00	-1,019.5	-9,431.6	9,485.8	0.00	0.00	0.00
15,100.0	90.00	270.21	6,050.2	-1,415.00	-1,019.2	-9,531.6	9,585.3	0.00	0.00	0.00
15,200.0	90.00	270.21	6,050.2	-1,415.00	-1,018.8	-9,631.6	9,684.8	0.00	0.00	0.00
15,300.0	90.00	270.21	6,050.2	-1,415.00	-1,018.4	-9,731.6	9,784.4	0.00	0.00	0.00
15,400.0	90.00	270.21	6,050.2	-1,415.00	-1,018.1	-9,831.6	9,883.9	0.00	0.00	0.00
15,500.0	90.00	270.21	6,050.2	-1,415.00	-1,017.7	-9,931.6	9,983.4	0.00	0.00	0.00
15,600.0	90.00	270.21	6,050.2	-1,415.00	-1,017.4	-10,031.6	10,082.9	0.00	0.00	0.00
15,700.0	90.00	270.21	6,050.2	-1,415.00	-1,017.0	-10,131.6	10,182.4	0.00	0.00	0.00
15,800.0	90.00	270.21	6,050.2	-1,415.00	-1,016.6	-10,231.6	10,281.9	0.00	0.00	0.00
15,900.0	90.00	270.21	6,050.2	-1,415.00	-1,016.3	-10,331.6	10,381.4	0.00	0.00	0.00
16,000.0	90.00	270.21	6,050.2	-1,415.00	-1,015.9	-10,431.6	10,481.0	0.00	0.00	0.00
16,100.0	90.00	270.21	6,050.2	-1,415.00	-1,015.5	-10,531.6	10,580.5	0.00	0.00	0.00
16,200.0	90.00	270.21	6,050.2	-1,415.00	-1,015.2	-10,631.6	10,680.0	0.00	0.00	0.00
BHL: 2330ft FNL & 470ft FWL of Sec 30										
16,238.3	90.00	270.21	6,050.2	-1,415.00	-1,015.0	-10,669.9	10,718.1	0.00	0.00	0.00

Plan Annotations

MD (usft)	TVD (usft)	Local Coordinates		Comment
		+N/-S (usft)	+E/-W (usft)	
0.0	0.0	0.0	0.0	SHL: 1378ft FNL & 548ft FWL of Sec 28
1,600.0	1,600.0	0.0	0.0	SURFACE CASING
1,700.0	1,700.0	0.0	0.0	START NUDGE (2°/100ft BUR)
2,877.2	2,844.3	-224.0	-81.7	EOB TO 23.54° INC
4,312.0	4,159.7	-762.5	-278.1	END OF TANGENT
5,489.1	5,304.0	-986.5	-359.8	EOD TO VERTICAL
5,519.1	5,334.0	-986.5	-359.8	KOP (8°/100ft BUR)
6,644.1	6,050.2	-992.5	-1,076.0	HZ LANDING PNT: 2365ft FNL & 531ft FEL of Sec 29
11,387.3	6,050.2	-1,032.6	-5,818.9	MID-LAT TGT: 2258ft FNL & 0ft FWL of Sec 29
11,410.5	6,050.2	-1,032.7	-5,842.2	EOT TO 270.21° AZ
16,238.3	6,050.2	-1,015.0	-10,669.9	BHL: 2330ft FNL & 470ft FWL of Sec 30