




Lat40°, Inc. 6250 W. 10th Street, Unit 2, Greeley, CO 970-515-5294

# MULTI-WELL PLAN

## HIGH POINTE LLC 5N67W10L PAD

THIS MAP DOES NOT REPRESENT A BOUNDARY SURVEY


SECTION: 10  
TOWNSHIP: 5N  
RANGE: 67W  
6TH. P.M.  
WELD COUNTY, CO

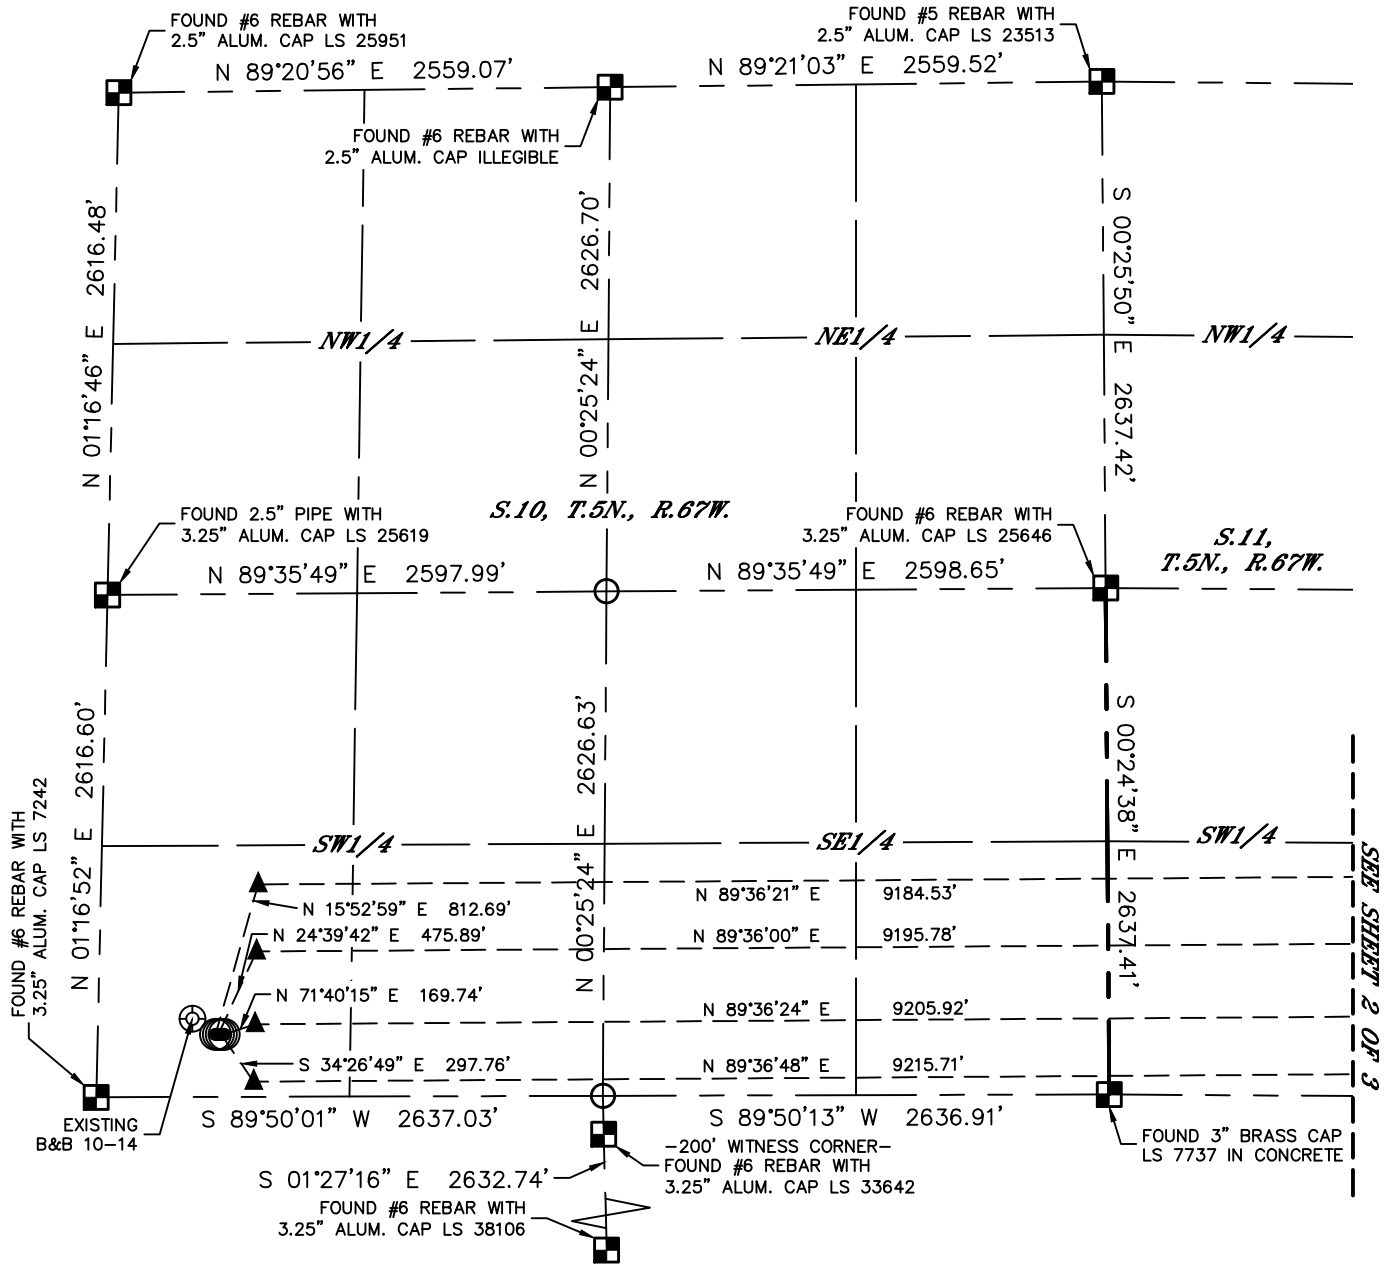

### LEGEND

- = ALIQUOT MONUMENT AS DESCRIBED
- = CALCULATED POSITION
- = SURFACE HOLE LOCATION (SHL)
- ▲ = ENTRY POINT LOCATION (EP)
- <sub>BH</sub> = BOTTOM HOLE LOCATION (BHL)
- ⊙ = EXISTING WELL
- ⊙ = ABANDONED WELL

#	WELL NAME	BHL FOOTAGE	BHL LAT°	BHL LONG°	BHL S-T-R
1	HIGH POINTE LLC 10I-202	160 FSL 500 FEL	40.40710	-104.85276	11-5-67
2	HIGH POINTE LLC 10I-312	460 FSL 500 FEL	40.40792	-104.85276	11-5-67
3	HIGH POINTE LLC 10H-232	840 FSL 500 FEL	40.40896	-104.85276	11-5-67
4	HIGH POINTE LLC 10H-302	1188 FSL 500 FEL	40.40992	-104.85276	11-5-67

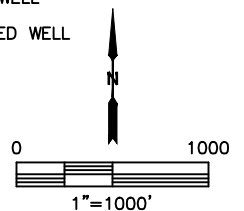




Lat40°, Inc. 6250 W. 10th Street, Unit 2, Greeley, CO 970-515-5294

# MULTI-WELL PLAN

## HIGH POINTE LLC 5N67W10L PAD


THIS MAP DOES NOT REPRESENT A BOUNDARY SURVEY

SECTION: 10  
TOWNSHIP: 5N  
RANGE: 67W  
6TH. P.M.  
WELD COUNTY, CO

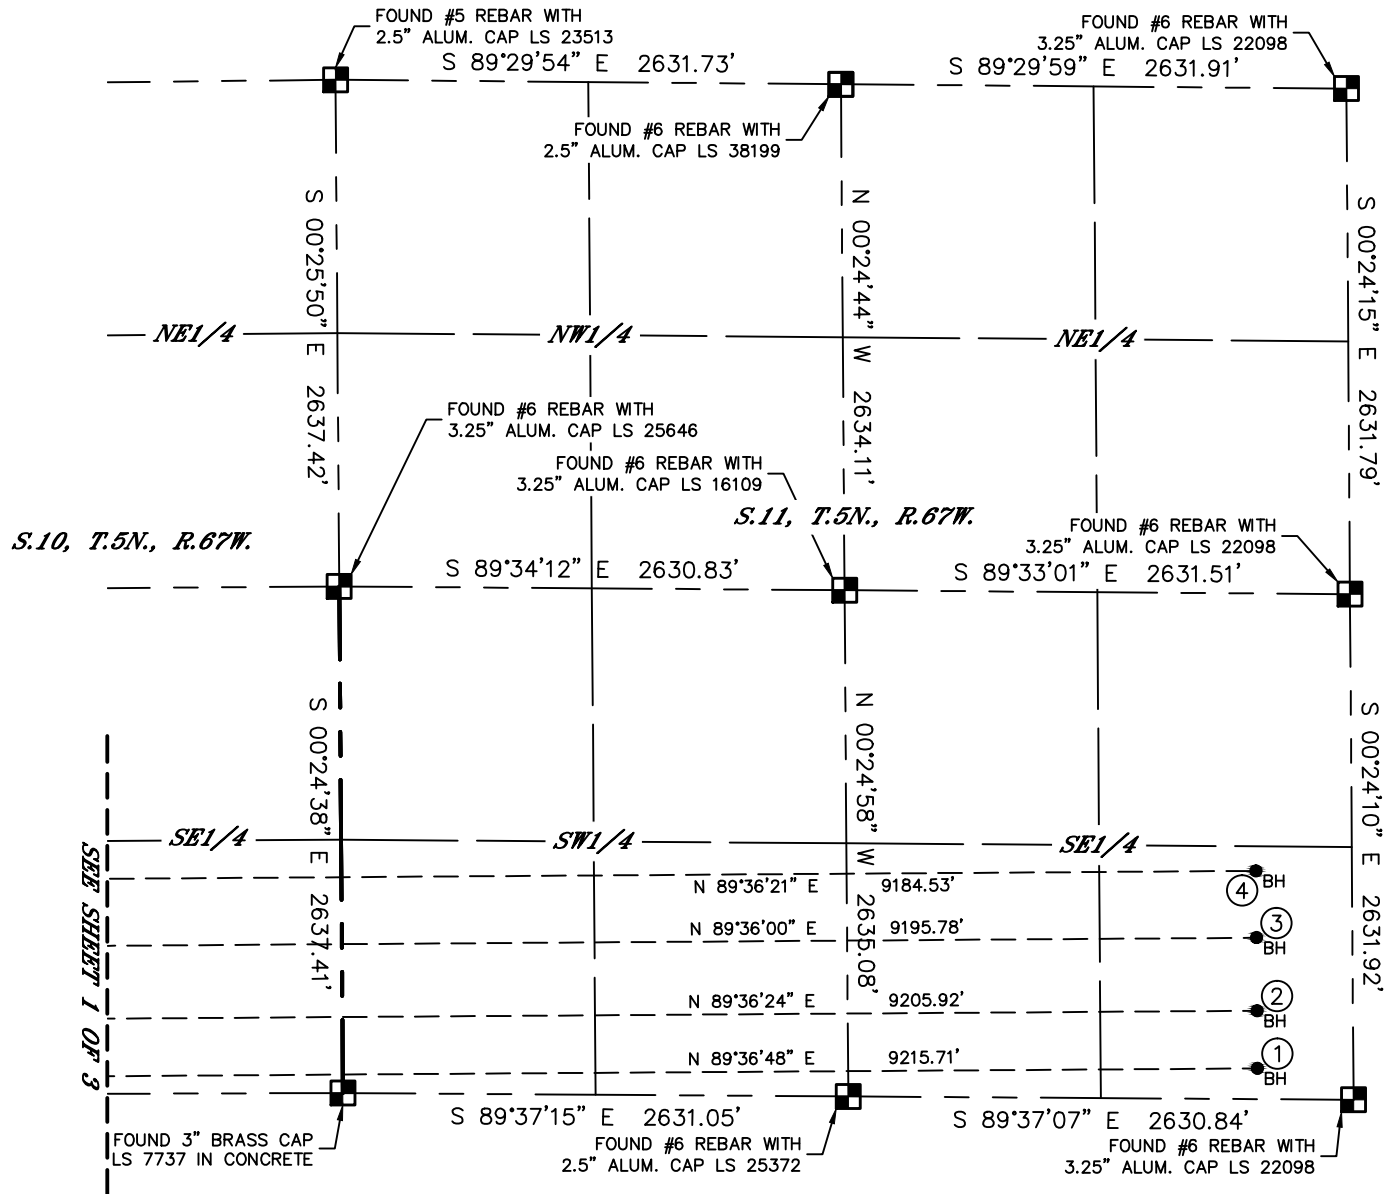

#	WELL NAME	BHL FOOTAGE	BHL LAT°	BHL LONG°	BHL S-T-R
1	HIGH POINTE LLC 10I-202	160 FSL 500 FEL	40.40710	-104.85276	11-5-67
2	HIGH POINTE LLC 10I-312	460 FSL 500 FEL	40.40792	-104.85276	11-5-67
3	HIGH POINTE LLC 10H-232	840 FSL 500 FEL	40.40896	-104.85276	11-5-67
4	HIGH POINTE LLC 10H-302	1188 FSL 500 FEL	40.40992	-104.85276	11-5-67

- LEGEND
- = ALIQUOT MONUMENT AS DESCRIBED
  - = CALCULATED POSITION
  - = SURFACE HOLE LOCATION (SHL)
  - ▲ = ENTRY POINT LOCATION (EP)
  - = BOTTOM HOLE LOCATION (BHL)
  - ⊙ = EXISTING WELL
  - ⊗ = ABANDONED WELL

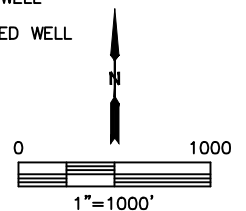



Lat40°, Inc. 6250 W. 10th Street, Unit 2, Greeley, CO 970-515-5294

# MULTI-WELL PLAN

HIGH POINTE LLC 5N67W10L PAD

SECTION: 10  
TOWNSHIP: 5N  
RANGE: 67W  
6TH. P.M.  
WELD COUNTY, CO

