

NOBLE ENERGY INC.
 GILL LAND 22-3
 NWNW 22-6N-64W
 660' FNL & 660' FWL
 WELD COUNTY, CO
 Wattenberg
CURRENT WELLBORE SCHEMATIC
 with PROPOSED P&A
 8/8/2016

API: 05-123-11359
 COGCC #

GL Elev: 4744'
 KB Elev: 4754'

Spud Date: 9/26/1983

Surface Casing :
 8 5/8" 24# @ 210'
 Cement: 175 sx
 TOC: Surface


Casing Repair Cement from 3170' to Surface

Casing Patch @ 3340' (2/19/2003)
Casing Repair Cement from 3270' - 3986'

TOC @ 6262'

Nio Top @ 6620'

Production Casing :
 4 1/2" 11.6# @ 7062'
 Cement: 175 sx
 TD: 10/2/1983

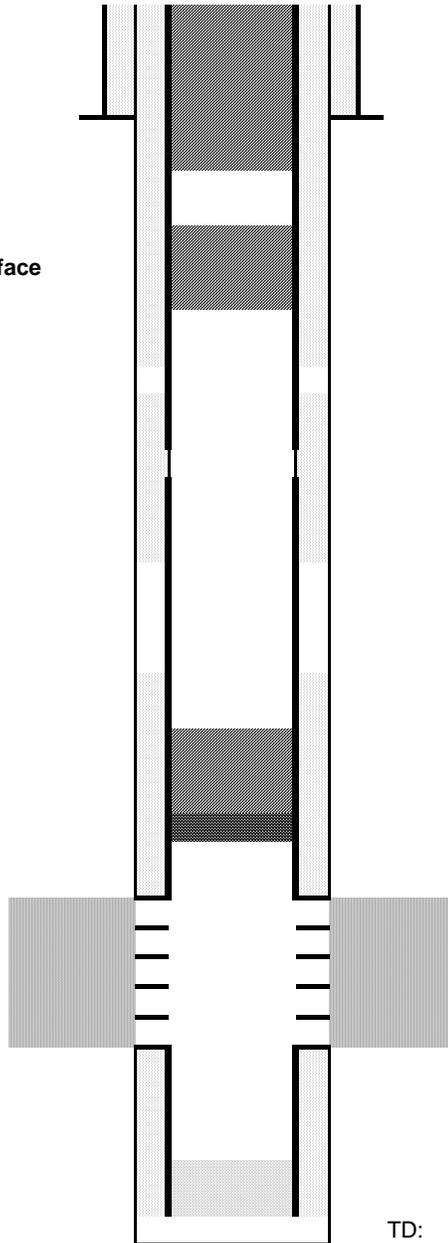

Cut surface casing off 6'-8' below surface.

Pump approx 75 sx shoe plug @ 930'
 Will bring cement to surface.

Pump 15 sx Courtesy Plug @ 2500'

Pump 30 sx on top of CIBP @ 6882'

TUBING-SET CIBP @ 6882'

Codell Perforations 6932' - 6945'

TD: 7062'