

T6N, R90W, 6th P.M.

QUICKSILVER RESOURCES, INC.



Well location, SIMOES #31-30, located as shown in the NW 1/4 NE 1/4 of Section 30, T6N, R90W, 6th P.M., Moffat County, Colorado.

BASIS OF ELEVATION

SPOT ELEVATION AT A ROAD INTERSECTION IN THE NORTH 1/2 OF SECTION 19, T6N, R90W, 6th P.M., TAKEN FROM THE CASTOR GULCH QUADRANGLE, COLORADO, MOFFAT COUNTY, 7.5 MINUTE QUAD. (TOPOGRAPHIC MAP) PUBLISHED BY THE UNITED STATES DEPARTMENT OF THE INTERIOR, GEOLOGICAL SURVEY. SAID ELEVATION IS MARKED AS BEING 6411 FEET.

BASIS OF BEARINGS

BASIS OF BEARINGS IS A G.P.S. OBSERVATION.

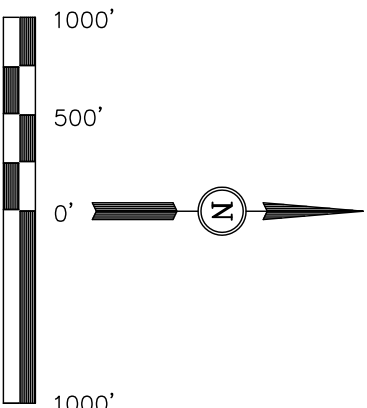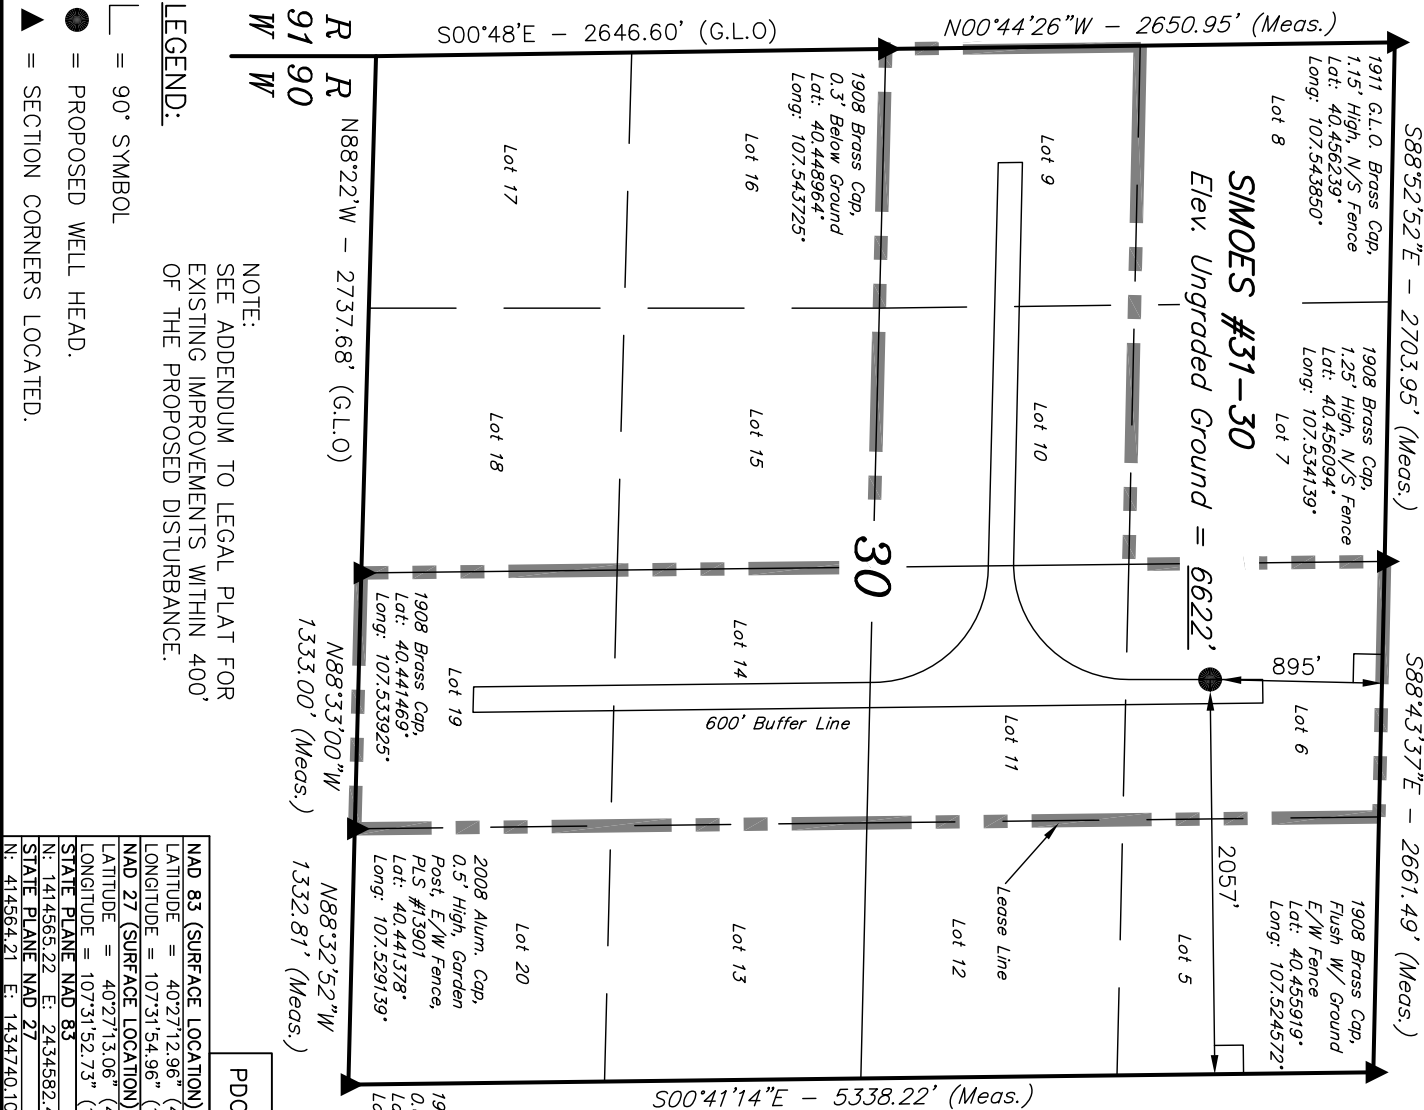

CERTIFICATE

THIS IS TO CERTIFY THAT THE ABOVE PLAT WAS PREPARED FROM FIELD NOTES OF ACTUAL SURVEYS MADE BY ME OR UNDER MY SUPERVISION AND THAT THE SAME ARE TRUE AND CORRECT TO THE BEST OF MY KNOWLEDGE AND BELIEF.

REGISTERED LAND SURVEYOR
REGISTRATION NO. 14592
STATE OF COLORADO

03-14-12

UINTAH ENGINEERING & LAND SURVEYING
85 SOUTH 200 EAST - VERNAL, UTAH 84078
(435) 789-1017

SCALE 1" = 1000'
DATE SURVEYED: 02-29-12
DATE DRAWN: 03-09-12

PARTY G.M. K.H. S.R.L.
REFERENCES G.L.O. PLAT

WEATHER COOL
FILE QUICKSILVER RESOURCES, INC.

LEGEND:

- 90° SYMBOL
- PROPOSED WELL HEAD.
- SECTION CORNERS LOCATED.

NOTE:

SEE ADDENDUM TO LEGAL PLAT FOR EXISTING IMPROVEMENTS WITHIN 400' OF THE PROPOSED DISTURBANCE.

PDOP = 1.2

NAD 83 (SURFACE LOCATION)

LATITUDE = 40°27'12.96" (40.453600)

LONGITUDE = 107°31'54.96" (107.531933)

NAD 27 (SURFACE LOCATION)

LATITUDE = 40°27'13.06" (40.453628)

LONGITUDE = 107°31'52.73" (107.531314)

STATE PLANE NAD 83

N: 1414565.22 E: 2434582.45

STATE PLANE NAD 27

N: 414564.21 E: 1434740.10