




Lat40°, Inc. 6250 W. 10th Street, Unit 2, Greeley, CO 970-515-5294

MULTI-WELL PLAN

N36-01 PAD

THIS MAP DOES NOT REPRESENT A BOUNDARY SURVEY


SECTION: 36
TOWNSHIP: 5N
RANGE: 67W
6TH. P.M.
WELD COUNTY, CO

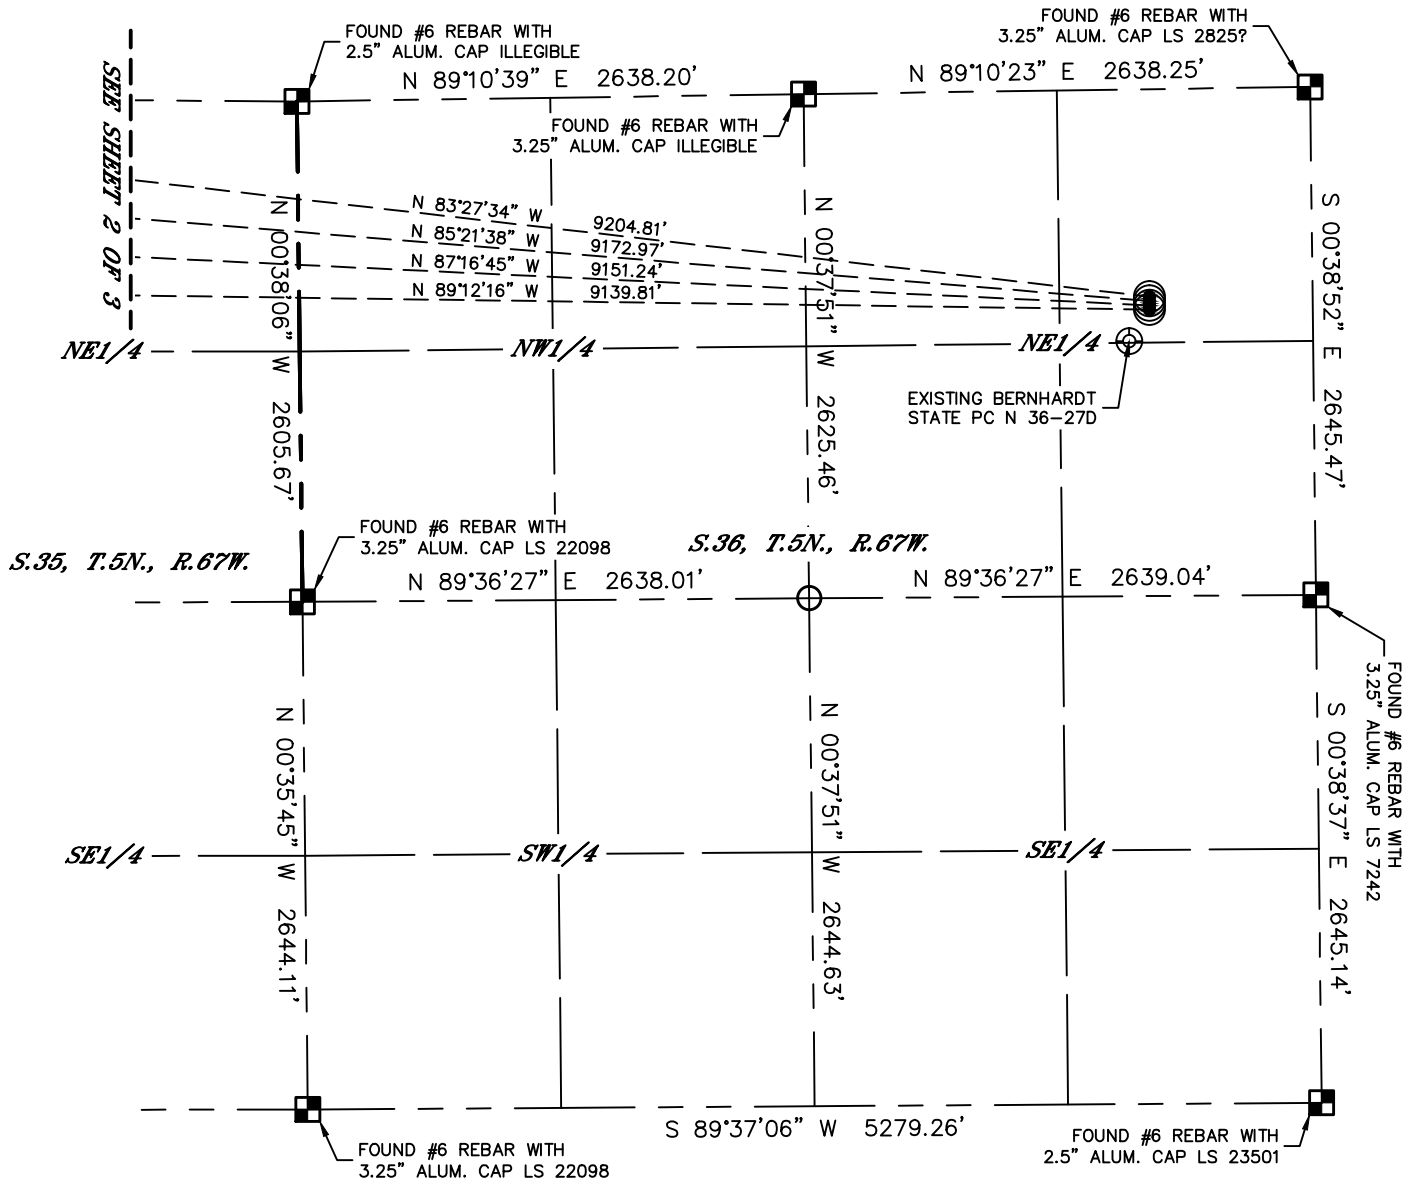

#	WELL NAME	BHL FOOTAGE	BHL LAT°	BHL LONG°	BHL S-T-R
1	BONA STATE N35-690	1 FNL 535 FWL	40.36341	-104.86786	35-5-67
2	BONA STATE N35-685	330 FNL 535 FWL	40.36250	-104.86786	35-5-67
3	BONA STATE N35-680	660 FNL 535 FWL	40.36160	-104.86786	35-5-67
4	BONA STATE N35-675	990 FNL 535 FWL	40.36069	-104.86786	35-5-67

LEGEND

- = ALIQUOT MONUMENT AS DESCRIBED
- = CALCULATED POSITION
- = SURFACE HOLE LOCATION (SHL)
- ▲ = ENTRY POINT LOCATION (EP)
- _{BH} = BOTTOM HOLE LOCATION (BHL)
- ⊙ = EXISTING WELL
- ⊙ = ABANDONED WELL

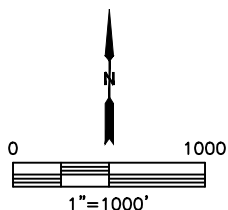




Lat40°, Inc. 6250 W. 10th Street, Unit 2, Greeley, CO 970-515-5294

MULTI-WELL PLAN

N36-01 PAD

THIS MAP DOES NOT REPRESENT A BOUNDARY SURVEY


SECTION: 36
TOWNSHIP: 5N
RANGE: 67W
6TH. P.M.
WELD COUNTY, CO

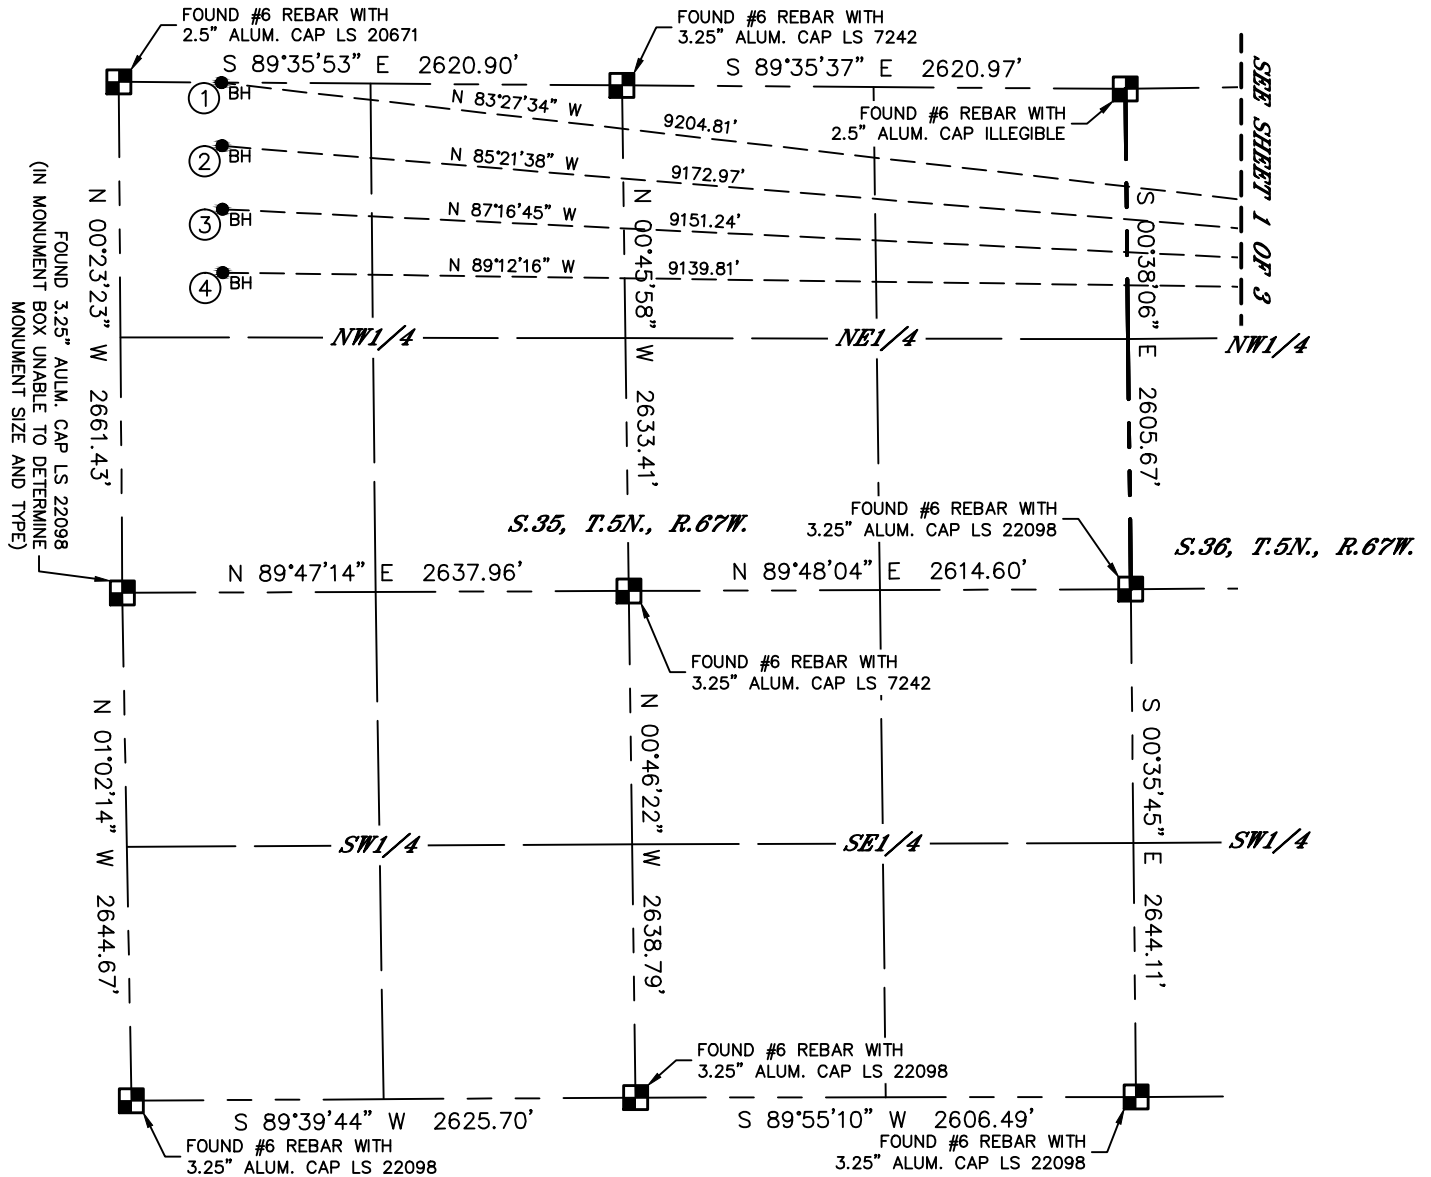

#	WELL NAME	BHL FOOTAGE	BHL LAT°	BHL LONG°	BHL S-T-R
1	BONA STATE N35-690	1 FNL 535 FWL	40.36341	-104.86786	35-5-67
2	BONA STATE N35-685	330 FNL 535 FWL	40.36250	-104.86786	35-5-67
3	BONA STATE N35-680	660 FNL 535 FWL	40.36160	-104.86786	35-5-67
4	BONA STATE N35-675	990 FNL 535 FWL	40.36069	-104.86786	35-5-67

LEGEND

- = ALIQUOT MONUMENT AS DESCRIBED
- = CALCULATED POSITION
- = SURFACE HOLE LOCATION (SHL)
- ▲ = ENTRY POINT LOCATION (EP)
- = BOTTOM HOLE LOCATION (BHL)
- ⊙ = EXISTING WELL
- ⊙ = ABANDONED WELL

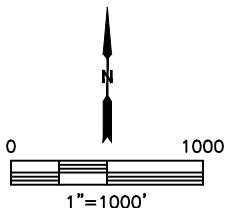



Lat40°, Inc. 6250 W. 10th Street, Unit 2, Greeley, CO 970-515-5294

MULTI-WELL PLAN

N36-01 PAD

SECTION: 36
TOWNSHIP: 5N
RANGE: 67W
6TH. P.M.
WELD COUNTY, CO

