


*T6S, R96W, 6th P.M.*

- Brass Cap, 1.5' High  
Lat: 39.531719°  
Long: 108.140828°

Position Re-Established  
Mathematically Grant  
Boundary Method  
(Not Set)

2000 Alum. Cap,  
#18268, 0.8' High,  
Mound of Stones  
Lat: 39.531642°  
Long: 108.121122°

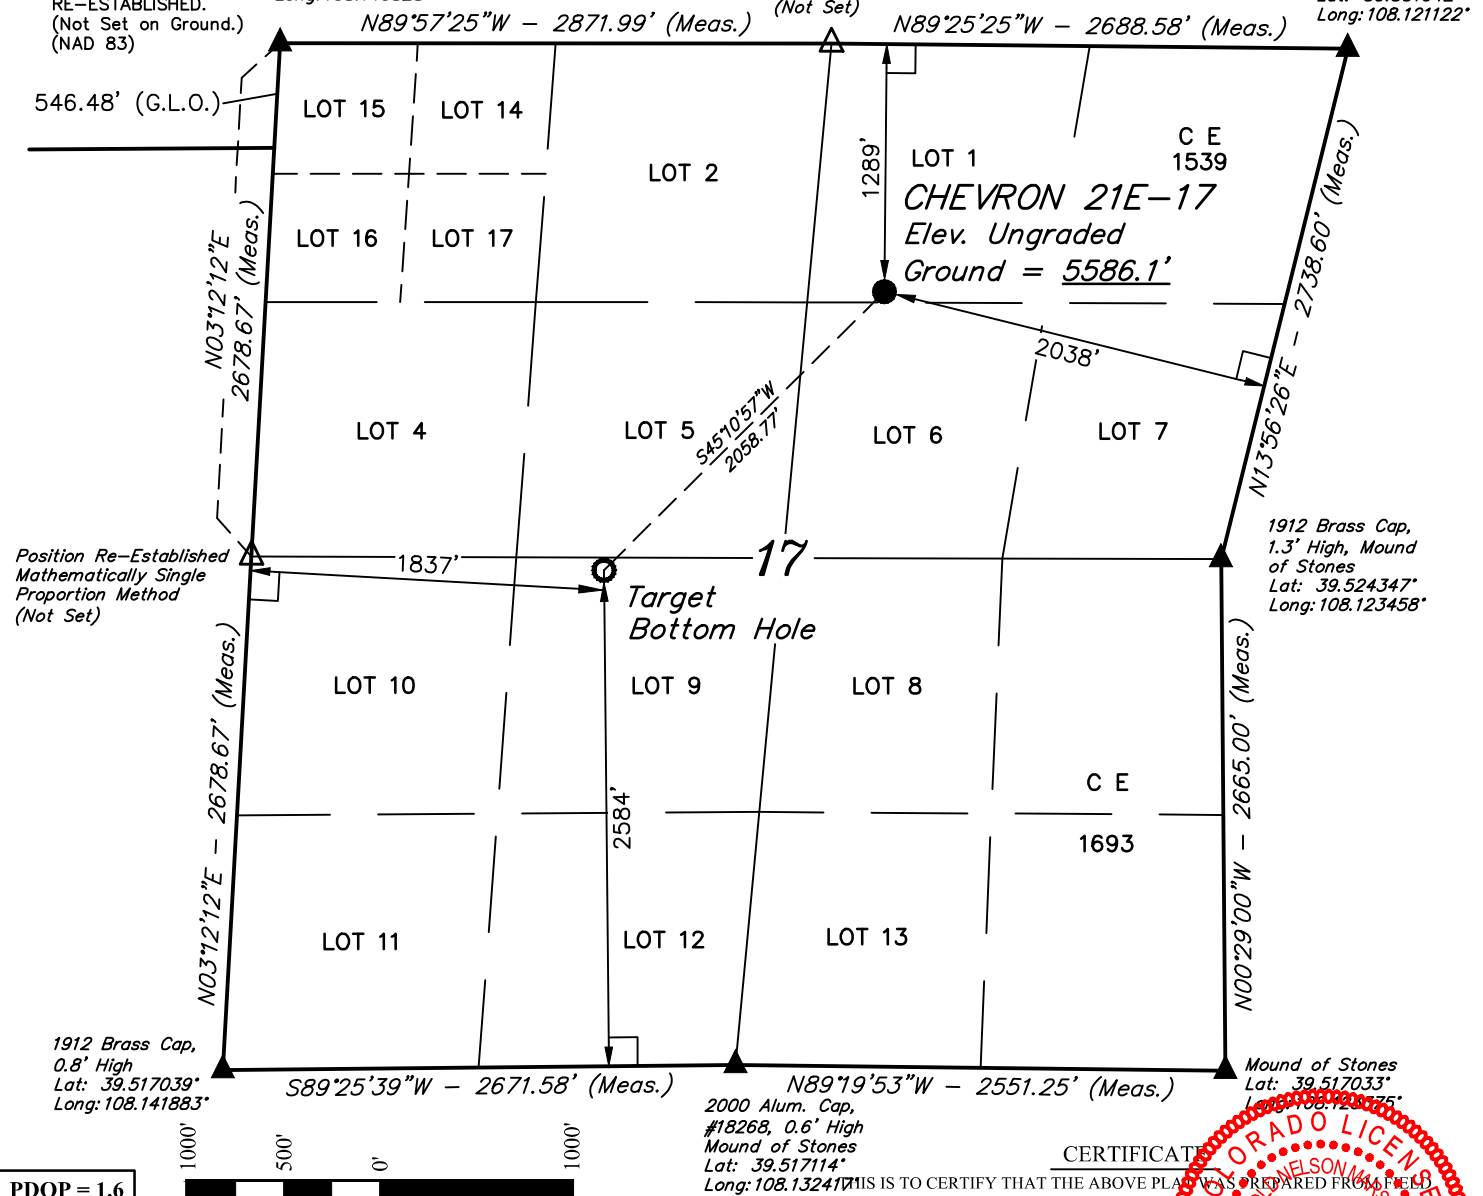

<b>NAD 83 (TARGET BOTTOM HOLE)</b>	<b>NAD 83 (SURFACE LOCATION)</b>
LATITUDE = 39°31'27.07" (39.524186)	LATITUDE = 39°31'41.41" (39.528169)
LONGITUDE = 108°08'05.46" (108.134850)	LONGITUDE = 108°07'46.83" (108.129675)
<b>NAD 27 (TARGET BOTTOM HOLE)</b>	<b>NAD 27 (SURFACE LOCATION)</b>
LATITUDE = 39°31'27.15" (39.524208)	LATITUDE = 39°31'41.49" (39.528192)
LONGITUDE = 108°08'03.18" (108.134217)	LONGITUDE = 108°07'44.55" (108.129042)
<b>UTM NAD 27 (ZONE 12)</b>	<b>UTM NAD 27 (ZONE 12)</b>
N: 14365668.50 E: 2448610.49	N: 14367165.91 E: 2450023.58

**CERTIFICATE**

THIS IS TO CERTIFY THAT THE ABOVE PLAN WAS PREPARED FROM FIELD NOTES OF ACTUAL SURVEYS MADE BY ME OR UNDER MY SUPERVISION AND THAT THE SAME ARE TRUE AND CORRECT TO THE BEST OF MY KNOWLEDGE AND BELIEF.

38130

REGISTERED LAND SURVEYOR  
REGISTRATION NO. 18130  
STATE OF COLORADO

REV: 2 08-10-16 C.D.L. (SURFACE & BOTTOM HOLE CHANGE)

## BASIS OF ELEVATION

SPOT ELEVATION AT THE NORTHWEST CORNER OF SECTION 30, T5S, R95W, 6th P.M., TAKEN FROM THE FORKED GULCH, QUADRANGLE, COLORADO, GARFIELD COUNTY, 7.5 MINUTE QUAD. (TOPOGRAPHIC MAP) PUBLISHED BY THE UNITED STATES DEPARTMENT OF THE INTERIOR, GEOLOGICAL SURVEY. SAID ELEVATION IS MARKED AS BEING 5966 FEET.



**UELS, LLC**  
Corporate Office \* 85 South 200 East  
Vernal, UT 84078 \* (435) 789-1017

**Caerus Oil & Gas LLC**

**CHEVRON 21E-17**  
**LOT 1, SECTION 17, T6S, R96W, 6th P.M.**  
**GARFIELD COUNTY, COLORADO**

SURVEYED BY: BRIAN BAKER, B.B.	DATE: 04-30-15
DRAWN BY: M.D.	DATE DRAWN: 10-06-15
SCALE: 1" = 1000'	

# WELL LOCATION PLAT