





Project: Wattenberg Field
Site: N (Section 36-T05N-R67W) Weld County, CO
Well: Bona State N35-620
Wellbore: Original Drilling
Design: APD - Rev 0

Northern Region Drilling - Working

Geodetic System: US State Plane 1983
Datum: North American Datum 1983
Ellipsoid: GRS 1980
Zone: Colorado Northern Zone
System Datum: Mean Sea Level

SECTION DETAILS

Sec	MD	Inc	Azi	TVD	+N/-S	+E/-W	Dleg	TFace	VSec	Target
1	0.0	0.00	0.00	0.0	0.0	0.0	0.00	0.00	0.0	
2	2500.0	0.00	0.00	2500.0	0.0	0.0	0.00	0.00	0.0	
3	2869.8	7.40	81.07	2868.7	3.7	23.5	2.00	81.07	-23.5	
4	5252.1	7.40	81.07	5231.3	51.3	326.5	0.00	0.00	-326.4	
5	5621.9	0.00	0.00	5600.0	55.0	350.0	2.00	180.00	-350.0	
6	6611.2	0.00	0.00	6589.3	55.0	350.0	0.00	0.00	-350.0	
7	7613.4	90.20	269.72	7225.9	51.8	-288.8	9.00	269.72	288.9	
8	17049.8	90.20	269.72	7193.0	5.3	-9725.0	0.00	0.00	9725.0	Bona State N35-620 BHL 660'FSL, 535'FWL

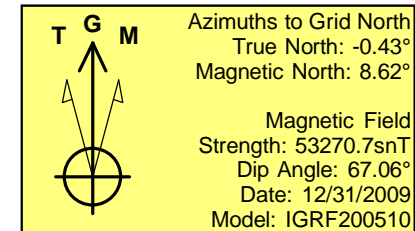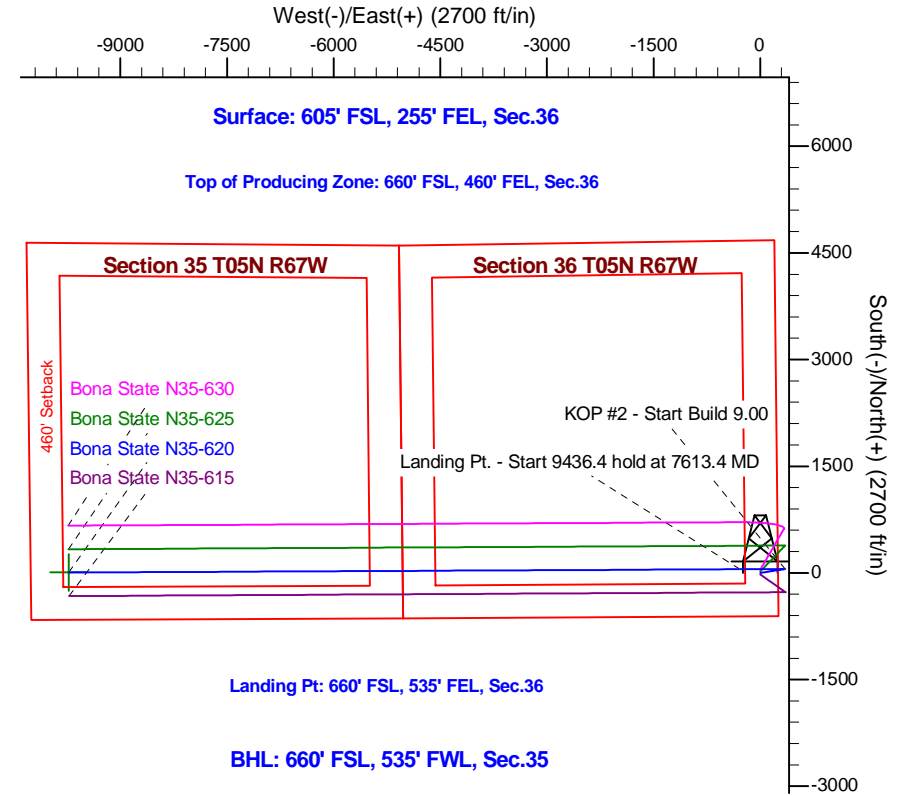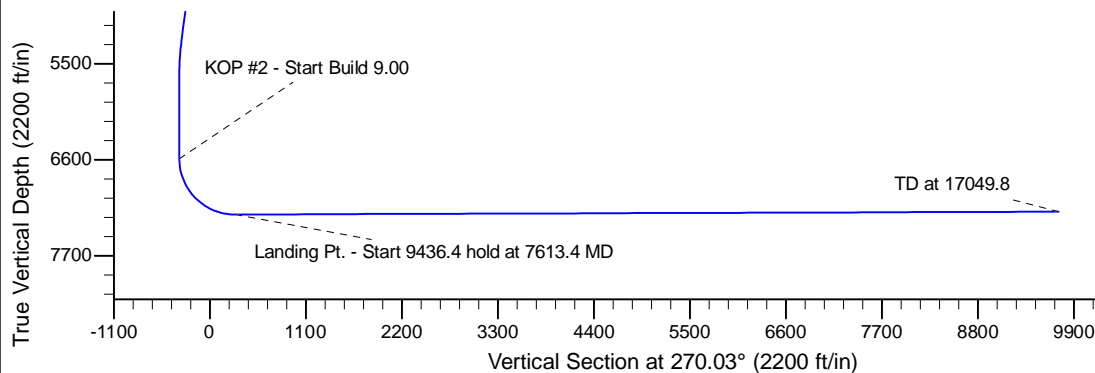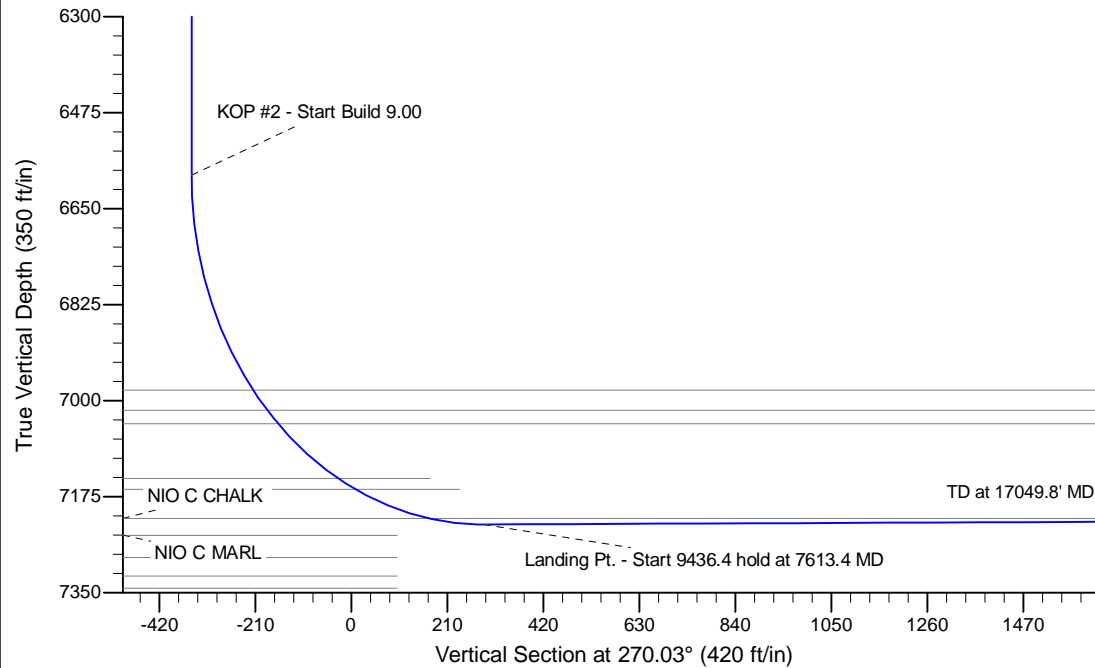

WELL DETAILS: Bona State N35-620					
		Ground Level: 4823.0			
0.0	0.0	Northing	Easting	Latitude	Longitude
		1371216.23	3185928.25	40.350470	-104.832900
Plan: APD - Rev 0 (Bona State N35-620/Original Drilling)					
Created By: Shailey Jewell		Date: 7:28, April 21 2016			
Checked: _____		Date: _____			
Reviewed: _____		Date: _____			
Approved: _____		Date: _____			