





Project: Wattenberg Field  
Site: N (Section 36-T05N-R67W) Weld County, CO  
Well: Bona State N35-665  
Wellbore: Original Drilling  
Design: APD - Rev 0

# Northern Region Drilling - Working

Geodetic System: US State Plane 1983  
Datum: North American Datum 1983  
Ellipsoid: GRS 1980  
Zone: Colorado Northern Zone  
System Datum: Mean Sea Level

## SECTION DETAILS

Sec	MD	Inc	Azi	TVD	+N/-S	+E/-W	Dleg	TFace	VSect	Target
1	0.0	0.00	0.00	0.0	0.0	0.0	0.00	0.00	0.0	
2	600.0	0.00	0.00	600.0	0.0	0.0	0.00	0.00	0.0	
3	1050.0	9.00	91.00	1048.2	-0.6	35.3	2.00	91.00	-35.3	
4	6659.9	9.00	91.00	6589.0	-15.9	912.7	0.00	0.00	-912.6	
5	6670.8	9.74	95.56	6599.7	-16.0	914.5	9.70	47.15	-914.4	
6	7710.8	91.20	269.82	7289.5	-30.0	320.0	9.70	174.16	-319.8	
7	17168.2	91.20	269.82	7091.5	-59.5	-9135.3	0.00	107.79	9135.5	Bona State N35-665 BHL 1650'FNL, 535'FWL

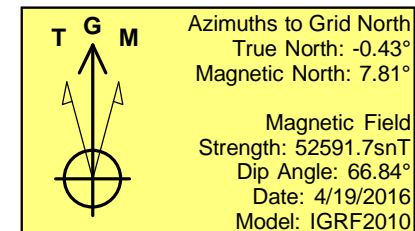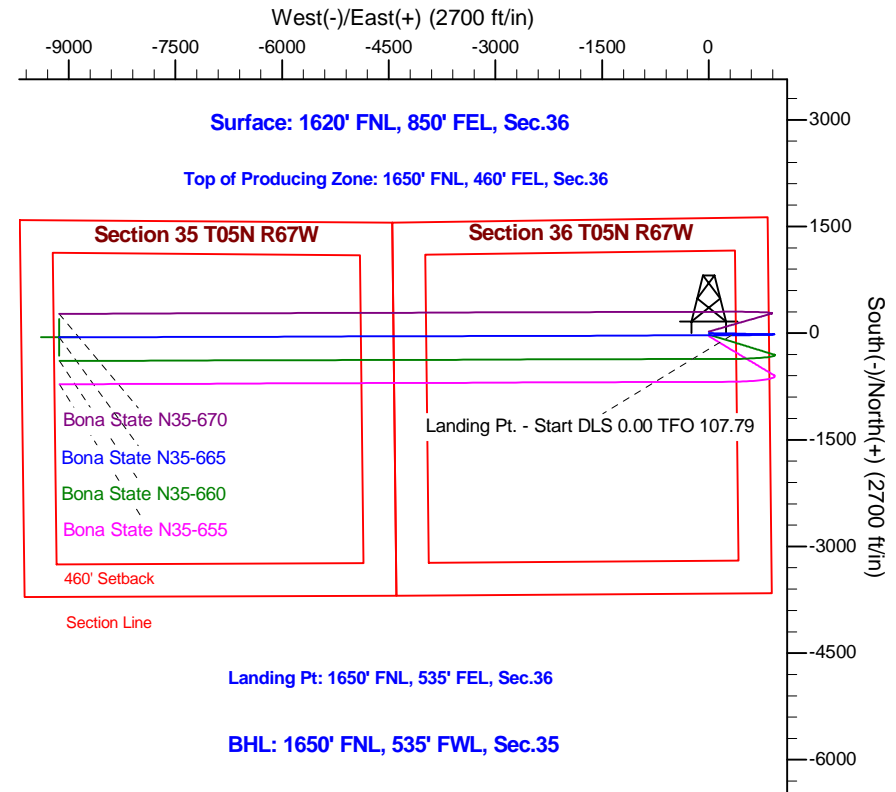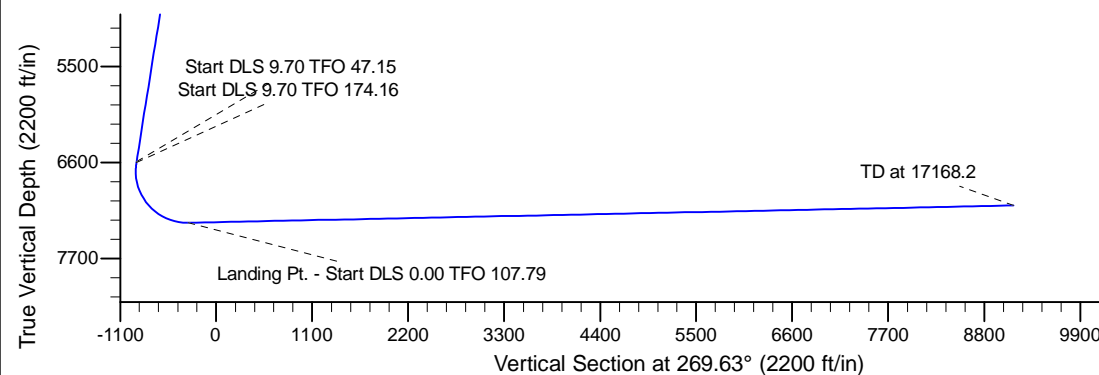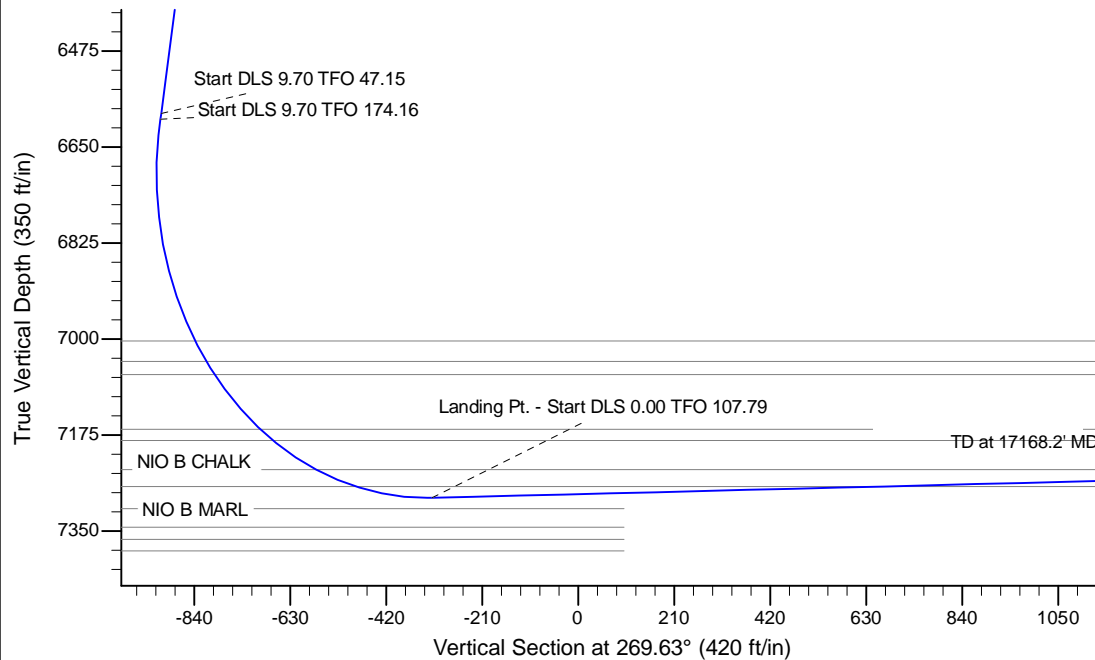

WELL DETAILS: Bona State N35-665					
Ground Level: 4875.0					
0.0	0.0	1374267.99	3185297.75	40.358860	-104.835080
Plan: APD - Rev 0 (Bona State N35-665/Original Drilling)					
Created By: Shailey Jewell			Date: 9:06, April 20 2016		
Checked: _____			Date: _____		
Reviewed: _____			Date: _____		
Approved: _____			Date: _____		