





Project: Wattenberg Field
Site: N (Section 36-T05N-R67W) Weld County, CO
Well: Bona State N35-615
Wellbore: Original Drilling
Design: APD - Rev 0

Northern Region Drilling - Working

Geodetic System: US State Plane 1983
Datum: North American Datum 1983
Ellipsoid: GRS 1980
Zone: Colorado Northern Zone
System Datum: Mean Sea Level

SECTION DETAILS

Sec	MD	Inc	Azi	TVD	+N/-S	+E/-W	Dleg	TFace	Vsect	Target
1	0.0	0.00	0.00	0.0	0.0	0.0	0.00	0.00	0.0	
2	2200.0	0.00	0.00	2200.0	0.0	0.0	0.00	0.00	0.0	
3	2584.6	7.69	125.15	2583.4	-14.8	21.1	2.00	125.15	-20.6	
4	5443.4	7.69	125.15	5416.6	-235.2	333.9	0.00	0.00	-326.4	
5	5828.0	0.00	0.00	5800.0	-250.0	355.0	2.00	180.00	-347.0	
6	6733.4	0.00	0.00	6705.4	-250.0	355.0	0.00	0.00	-347.0	
7	7735.7	90.20	269.69	7342.0	-253.4	-283.8	9.00	269.69	291.6	
8	17169.3	90.20	269.69	7309.1	-304.4	-9717.3	0.00	0.00	9722.0	Bona State N35-615 BHL 330'FSL, 535'FWL

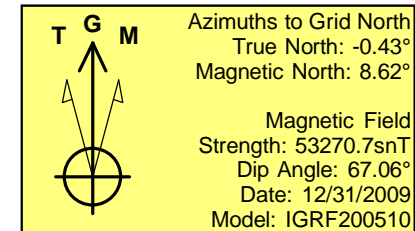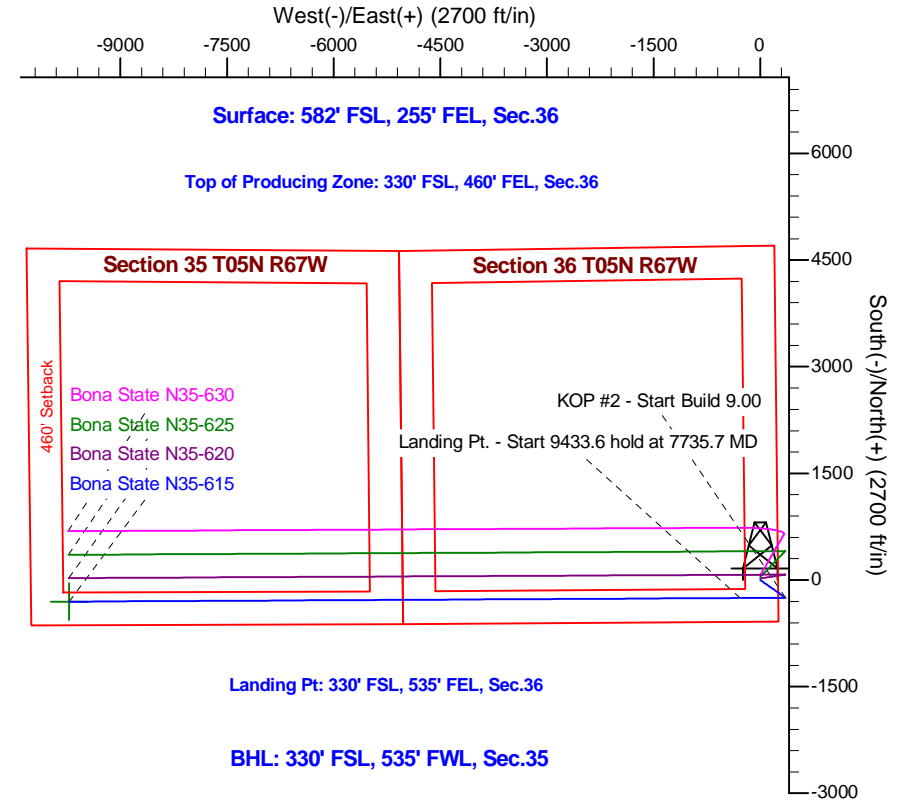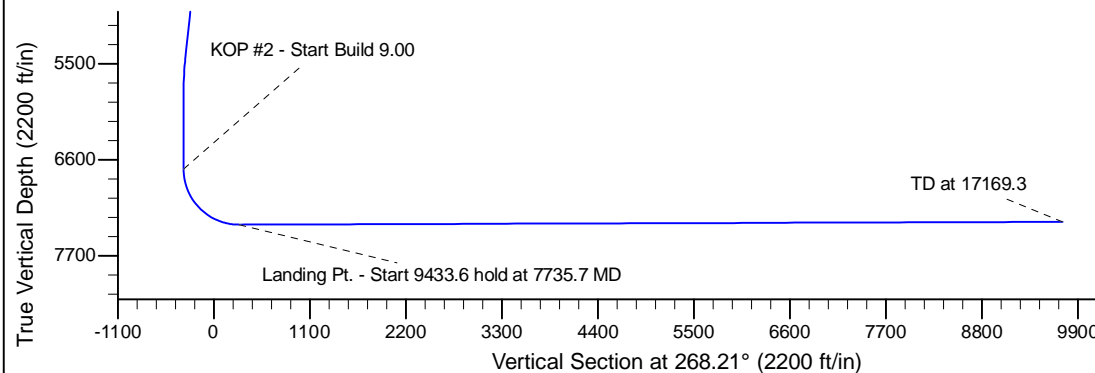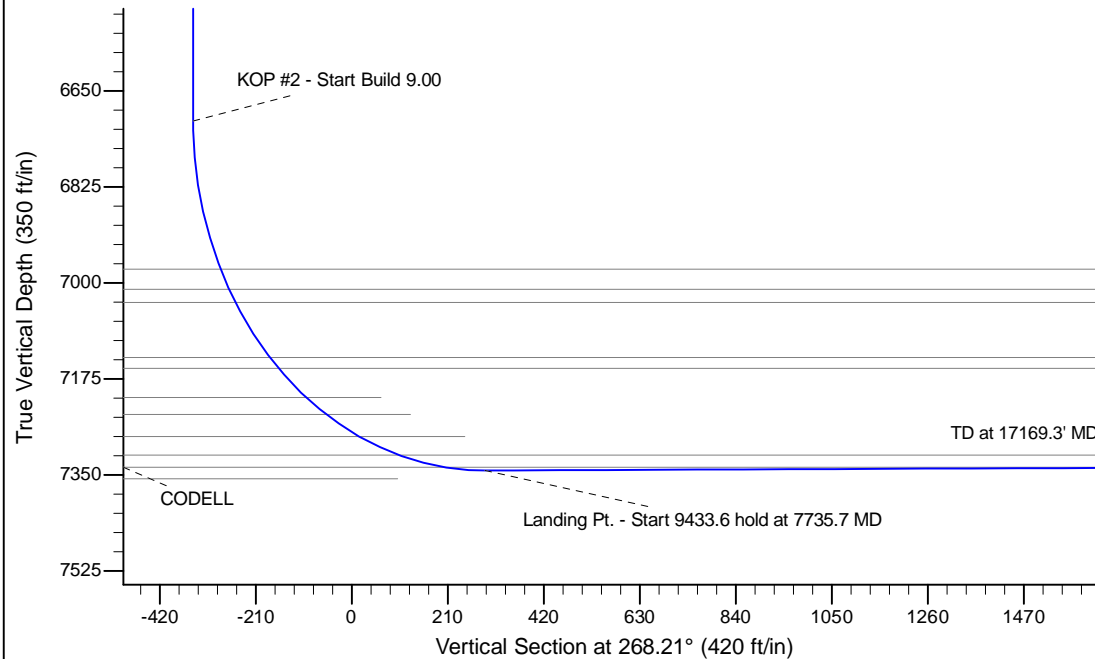

WELL DETAILS: Bona State N35-615					
		Ground Level: 4823.0			
0.0	0.0	Northing	Easting	Latitude	Longitude
		1371194.37	3185928.41	40.350410	-104.832900
Plan: APD - Rev 0 (Bona State N35-615/Original Drilling)					
Created By: Shailey Jewell		Date: 7:34, April 21 2016			
Checked: _____		Date: _____			
Reviewed: _____		Date: _____			
Approved: _____		Date: _____			