


1 of 2

SURFACE USE:  
CRP

 RECLAIMED ACREAGE

---


TOTAL RECLAIMED 2.9 ACRES  
NOT ALL TOP SOIL INSIDE OF RECLAIMED  
AREA WILL BE UTILIZED.

## ESTIMATED DIRT QUANTITIES

CUTx10%	FILL	TOPSOIL	EXCESS
27,660	23,100	4,360	200

NOTE: VOLUMES IN CUBIC YARDS. TOPSOIL INCLUDED IN VOLUMES AT A DEPTH OF 6".

BRINGELSON RANCH 5-20-9-58 PAD LOC ID # 435372

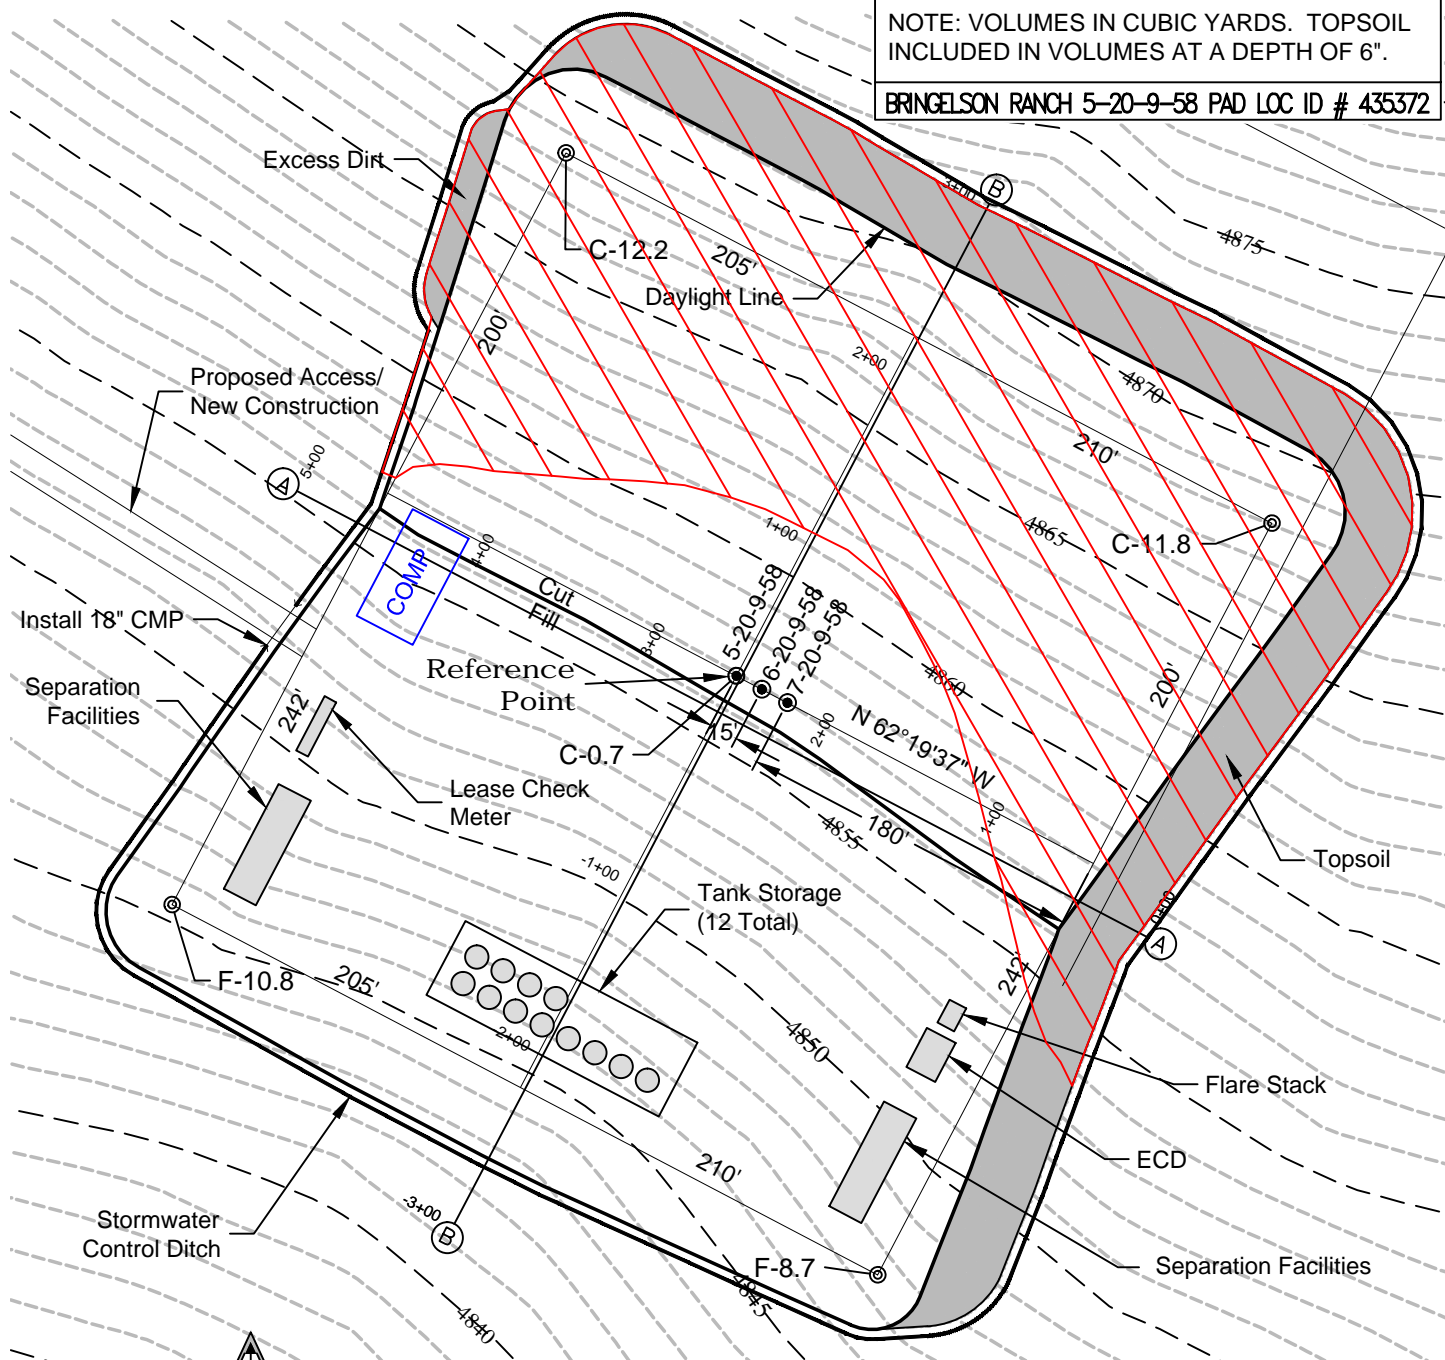

NOTES:  
10% ALLOWANCE IS MADE FOR SOIL EXPANSION.

**CARRIZO NIOBRARA LLC**  
**BRINGELSON RANCH 5-20-9-58 PAD**

SW1/4 SW1/4 SECTION 20 T9N R58W  
6th PM WELD COUNTY COLORADO

7/7/16

DWG:	P:\Jeff Clowers\Niabrara\DWG\Carrizo\Bringelson Ranch 5-20-9-58 Acreage 07-07-16.dwg	USER: Jeff Clowers	DATE: Jul 07, 2016	1:45pm
------	--	--------------------	--------------------	--------