

**LEGEND:**

└─ = 90° SYMBOL

● = SURFACE LOCATION.

○ = TARGET BOTTOM HOLE.

▲ = SECTION CORNERS LOCATED. (NAD 83)

# T6S, R97W, 6th P.M.

1917 Brass Cap,  
1.6' High, Steel  
Post  
Lat: 39.515732°  
Long: 108.196743°

S89°58'04"E - 2635.63' (Meas.)

1917 Brass Cap,  
0.6' High  
Lat: 39.515733°  
Long: 108.187403°

(EXISTING CONDUCTOR)  
**PUCKETT 32A-23**  
Elev. Graded  
Ground = 8535.4'

Target Bottom Hole

S89°47'16"E  
2635.29' (Meas.)

1917 Brass Cap,  
1.0' High, Fence Corner  
Lat: 39.515714°  
Long: 108.178067°

N00°01'58"E - 5279.24' (Meas.)

23

1830'  
2283'  
N00°02'38"E - 2635.41' (Meas.)

1917 Brass Cap,  
2.5' High  
Lat: 39.508481°  
Long: 108.178067°

N00°00'45"W - 2638.89' (Meas.)

1917 Brass Cap,  
1.0' High  
Lat: 39.501243°  
Long: 108.196735°


S89°54'51"E - 2633.48' (Meas.)

1917 Brass Cap,  
1.3' High, Steel  
Post  
Lat: 39.501239°  
Long: 108.187406°

S89°56'54"E - 2638.99' (Meas.)

1917 Brass Cap,  
0.8' High, Steel Post  
Lat: 39.501239°  
Long: 108.178056°

PDOP = 1.5

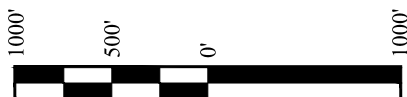

NAD 83 (SURFACE LOCATION)	NAD 83 (TARGET BOTTOM HOLE)
LATITUDE = 39°30'53.79" (39.514942)	LATITUDE = 39°30'43.68" (39.512133)
LONGITUDE = 108°11'04.38" (108.184550)	LONGITUDE = 108°11'10.16" (108.186156)
NAD 27 (SURFACE LOCATION)	NAD 27 (TARGET BOTTOM HOLE)
LATITUDE = 39°30'53.87" (39.514964)	LATITUDE = 39°30'43.76" (39.512156)
LONGITUDE = 108°11'02.08" (108.183911)	LONGITUDE = 108°11'07.87" (108.185159)
UTM NAD 27 (ZONE 12)	UTM NAD 27 (ZONE 12)
N: 14361859.29 E: 2434698.37	N: 14360822.40 E: 2434277.02

## CERTIFICATE

THIS IS TO CERTIFY THAT THE ABOVE PLAT WAS PREPARED FROM FIELD NOTES OF ACTUAL SURVEYS MADE BY ME OR UNDER MY SUPERVISION AND THAT THE SAME ARE TRUE AND CORRECT TO THE BEST OF MY KNOWLEDGE AND BELIEF.

REGISTERED LAND SURVEYOR  
REGISTRATION NO. 38130  
STATE OF COLORADO  
6-22-16

REV: 1 08-22-16 C.D.L. (SHL MOVE)

## BASIS OF BEARINGS

BASIS OF BEARINGS IS A G.P.S. OBSERVATION

## BASIS OF ELEVATION

SPOT ELEVATION AT THE NORTHWEST CORNER OF SECTION 30, T5S, R95W, 6th P.M., TAKEN FROM THE FORKED GULCH, QUADRANGLE, COLORADO, GARFIELD COUNTY, 7.5 MINUTE QUAD. (TOPOGRAPHIC MAP) PUBLISHED BY THE UNITED STATES DEPARTMENT OF THE INTERIOR, GEOLOGICAL SURVEY. SAID ELEVATION IS MARKED AS BEING 5966 FEET.

**UELS, LLC**

Corporate Office \* 85 South 200 East  
Vernal, UT 84078 \* (435) 789-1017



**Caerus Oil & Gas LLC**

**PUCKETT 32A-23**  
NW 1/4 NE 1/4, SECTION 23, T6S, R97W, 6th P.M.  
GARFIELD COUNTY, COLORADO

SURVEYED BY	BRIAN BAKER, J.L.	06-07-16	SCALE
DRAWN BY	C.D.L.	06-09-16	1" = 1000'
<b>WELL LOCATION PLAT</b>			