

# CONSTRUCTION LAYOUT DRAWING

1 of 2

**VEGETATION:**  
DRY LAND PASTURE

**SURFACE USE:**  
GRAZING



RECLAIMED ACREAGE

TOTAL RECLAIMED 1.3 ACRES  
NOT ALL TOP SOIL INSIDE OF RECLAIMED  
AREA WILL BE UTILIZED.

PAD 357'X415' ELEV=4991.2'


DISTURBED AREA=4.4± ACRES

ESTIMATED DIRT QUANTITIES

CUTx10%	FILL	TOPSOIL	EXCESS
4,190	1,160	2,800	230

NOTE: VOLUMES IN CUBIC YARDS. TOPSOIL  
INCLUDED IN VOLUMES AT A DEPTH OF 6".  
PIT NOT INCLUDED IN TOTAL EXCESS.

NELSON 2-17-9-60 PADLOC ID # 431925

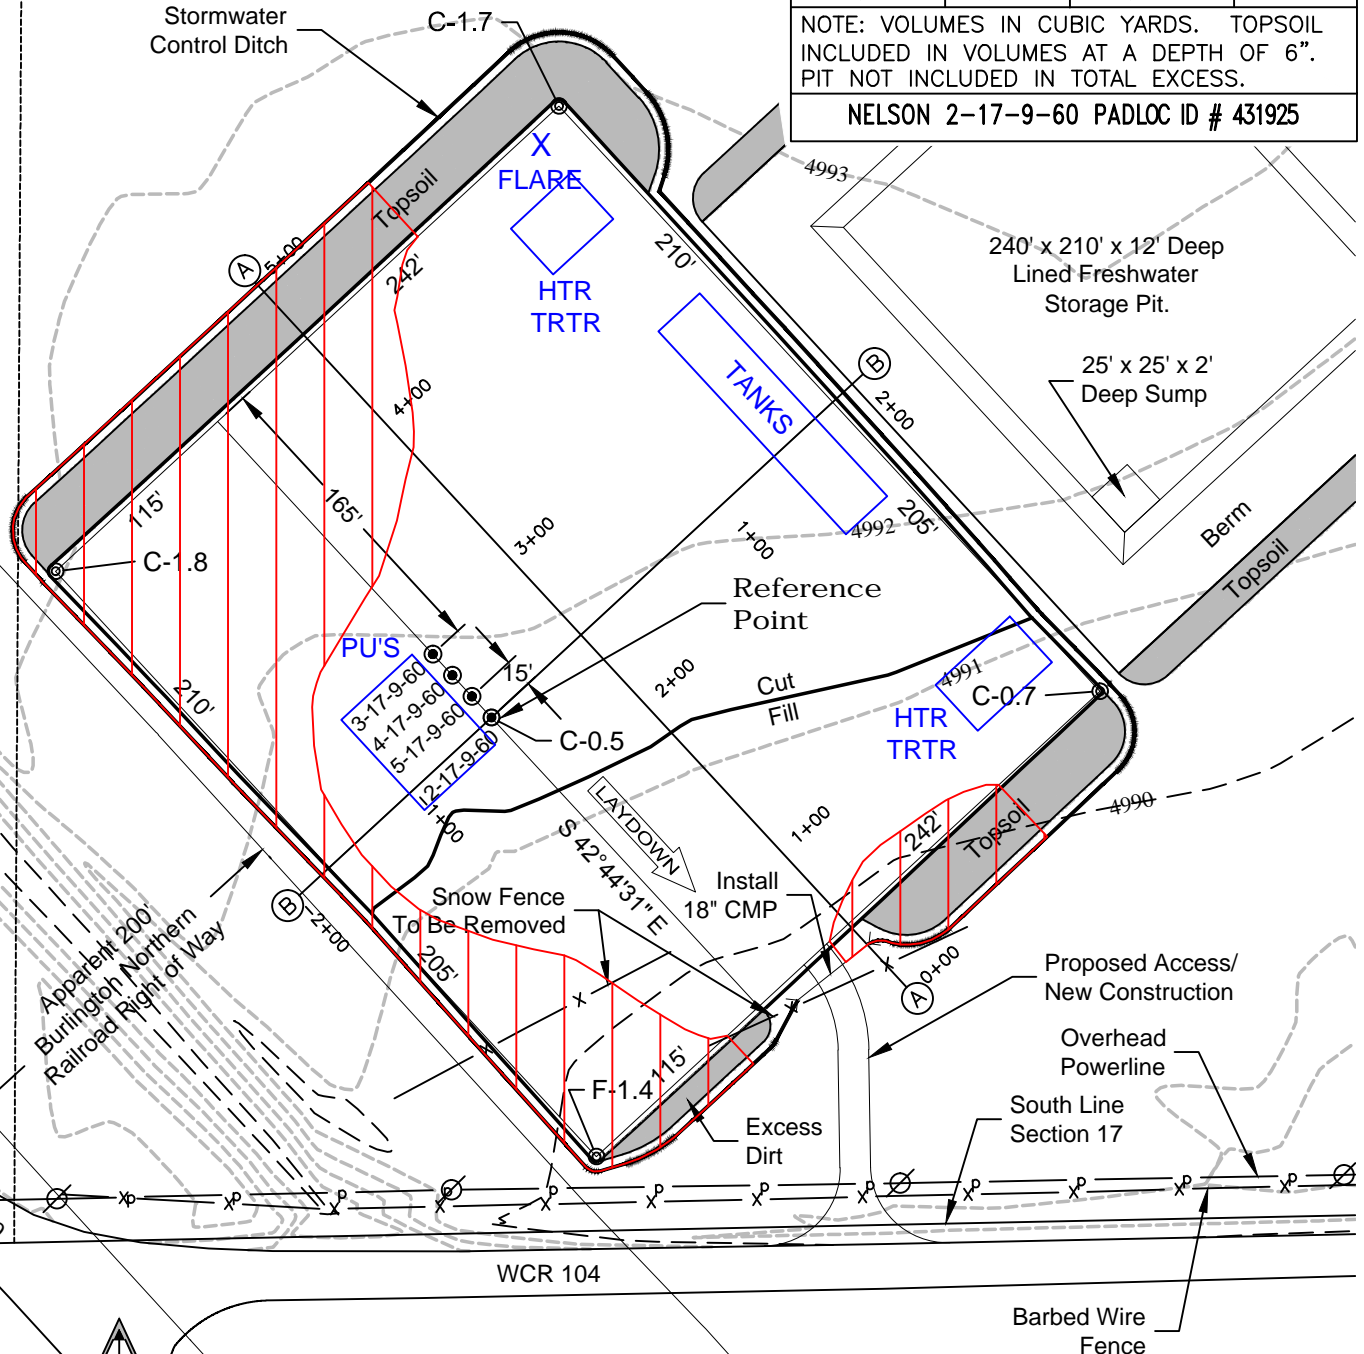

**NOTE:**

10% ALLOWANCE IS MADE FOR SOIL EXPANSION.

**CARRIZO NIOBRARA LLC**  
**NELSON 2-17-9-60 PAD**

**SE1/4 SW1/4 SECTION 17 T9N R60W**  
**6th PM WELD COUNTY COLORADO**



North

0 100 200

Graphic Scale in Feet  
1" = 100'

7/8/16